



Initial Outfitting Plan Instruction: Create color-coded drawings detailing paths of travel, points of building entry, staging areas, outfitting phases by area, dumpster locations, Conex locations, etc.

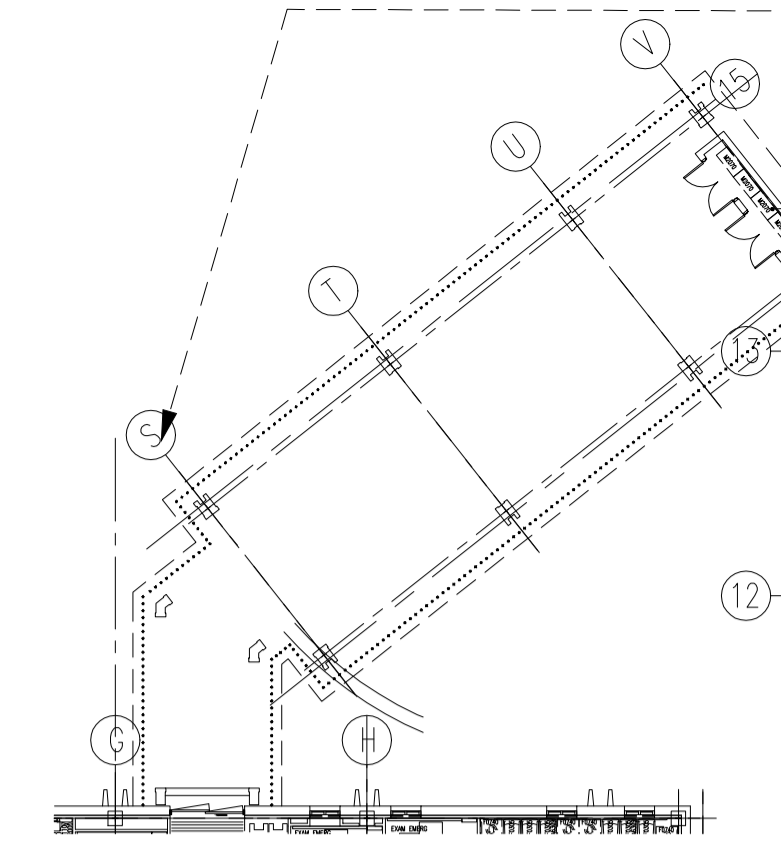


AMBULANCE CANOPY PLAN

SCALE 1 : 250

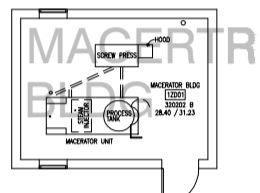

MACERATOR BUILDING PLAN

SCALE 1 : 250

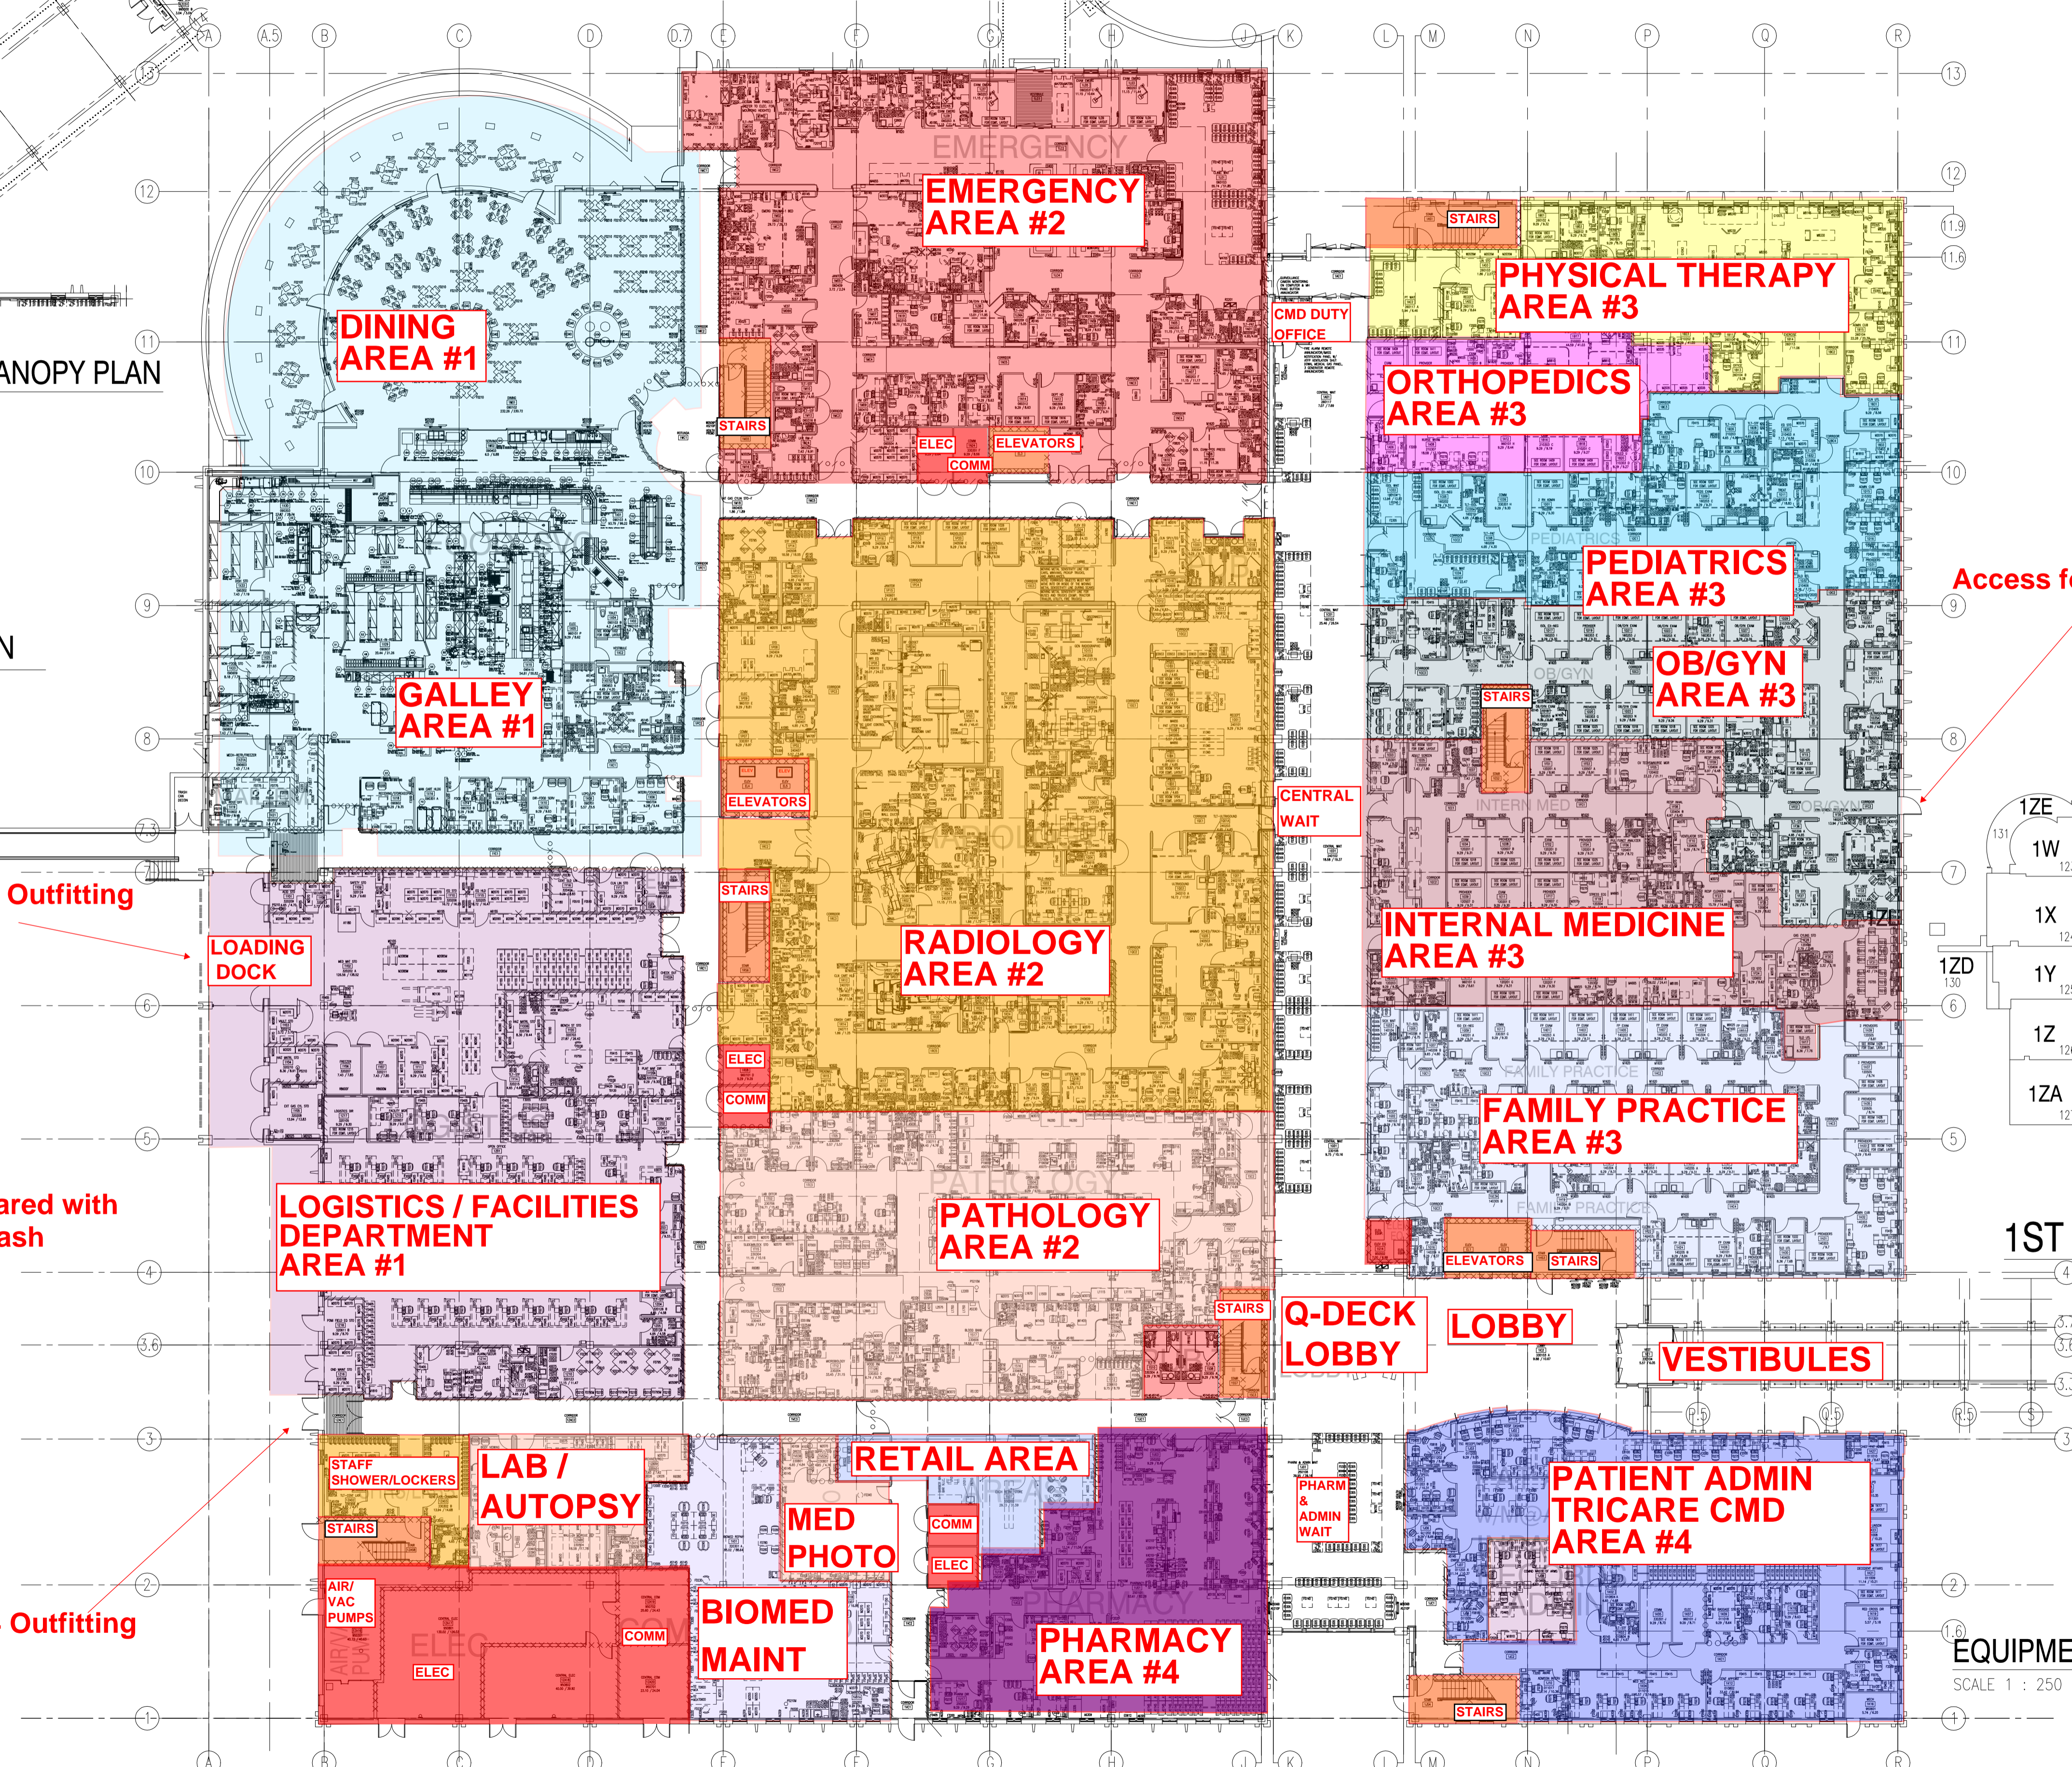


Access for Area #1 Outfitting

Access for Area #3 Outfitting

Dumpsters to be shared with GC - Recycling & Trash

Dumpsters

Access for Area #4 Outfitting

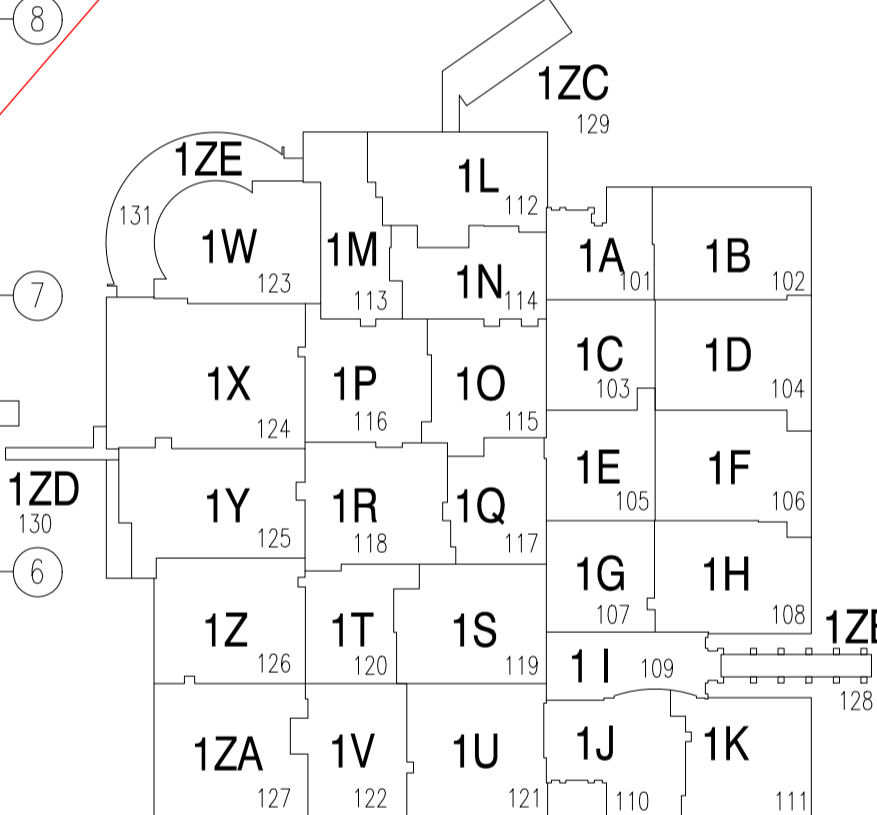

1ST FLOOR KEY PLAN

EQUIPMENT COMPOSITE PLAN  
SCALE 1 : 250