


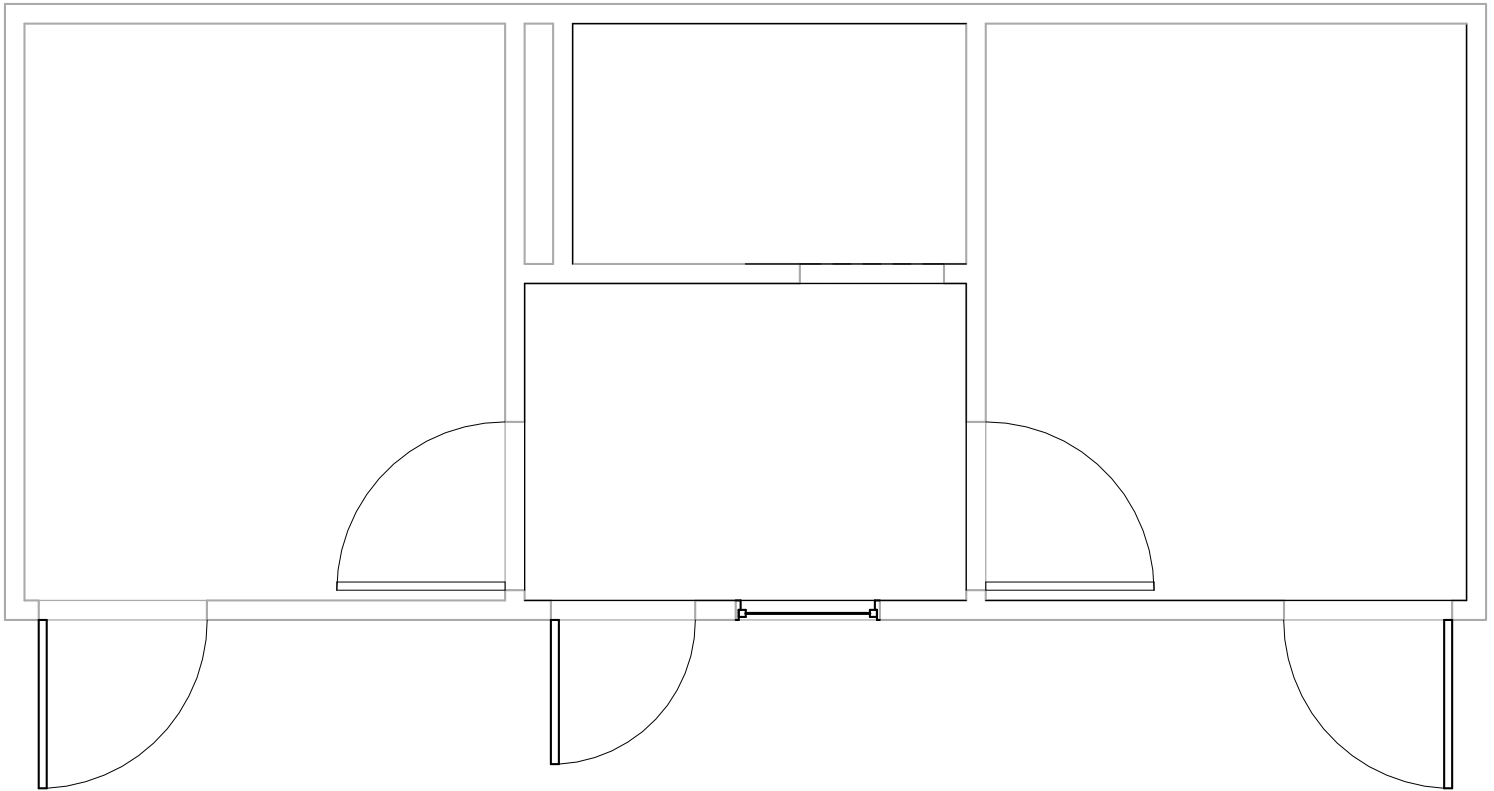

<b>Room Description:</b>	Seclusion Room (BRNP5) Anteroom, Seclusion (BRNP6) Toilet, Seclusion (TLTP2)	120 <b>NSF:</b> 60 40	<b>BRNP5/BRNP6</b>	
<b>Sheet Description:</b>	Room/Equipment Isometric	<b>Scale:</b>	Sheet <b>1</b>	of <b>7</b>




**BRNP5 - CEILING MOUNTED EQUIPMENT PLAN**

**NOTES:**

1. **Security light fixture:** All exposed seams to be continuously welded. One piece continuous piano hinge. Fully recessed captive fasteners. Lens to be acrylic and secured to prevent removal. Mount to ceiling to prevent fixture removal.
2. Recessed camera behind protective polycarbonate sheet for monitoring patient from control station. Verify power requirements with Using Military Department.
3. HVAC supply, return and exhaust grilles shall be security type construction to prohibit removal from the front of the grille.

<b>Room Description:</b>	Seclusion Room (BRNP5) Anteroom, Seclusion (BRNP6) Toilet, Seclusion (TLTP2)	<b>NSF:</b> 120 60 40	<b>BRNP5/BRNP6</b>	
<b>Sheet Description:</b>	Ceiling Mounted Equipment Plan	<b>Scale:</b> 1/4" = 1'-0"	Sheet <b>2</b>	of <b>7</b>

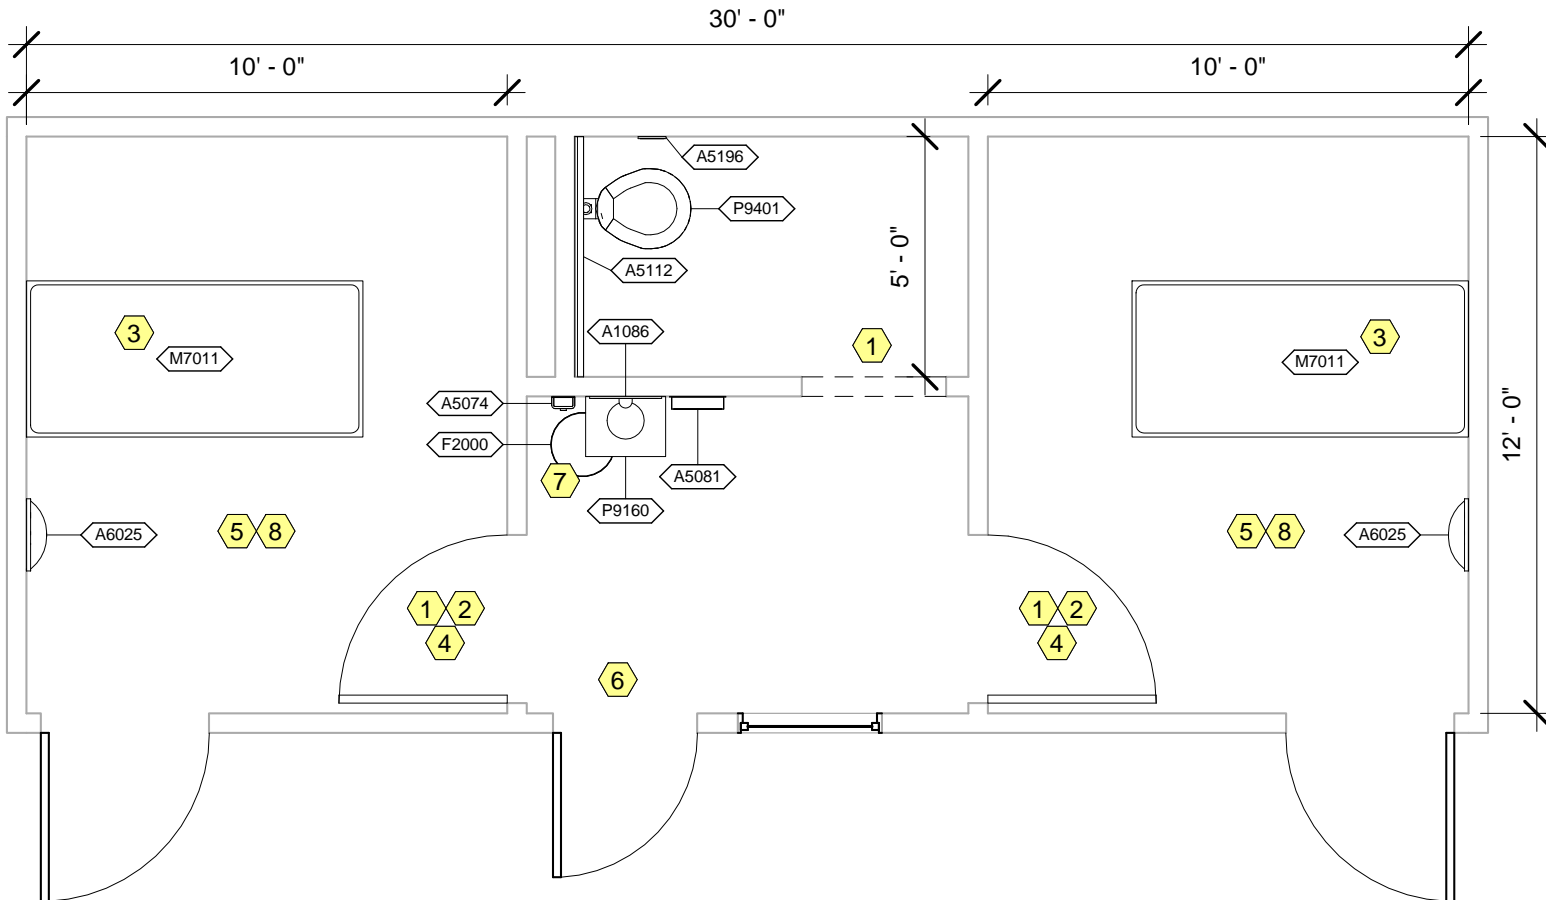


BRNP5 - NOTES

- 1 3'-6" Minimum door width. Seclusion and toilet room must swing out.
- 2 Door shall not have projecting hardware on seclusion and toilet room side.
- 3 Bolt bed to floor for maximum security. Check with facility.
- 4 Lockable door from ante room side.
- 5 Electrical outlets are prohibited in the seclusion room and toilet.
- 6 Room door shall be located for direct staff supervision.
- 7 Recessed thermostat tamper proof.
- 8 Include CCTV system.


<b>Room Description:</b> Seclusion Room (BRNP5) Anteroom, Seclusion (BRNP6) Toilet, Seclusion (TLTP2)	120	<b>BRNP5/BRNP6</b>	
	<b>NSF:</b> 60 40		
<b>Sheet Description:</b> Equipment Plan	<b>Scale:</b> 1/4" = 1'-0"	Sheet <b>3</b>	of <b>7</b>




BRNP5- NORTH ELEVATION

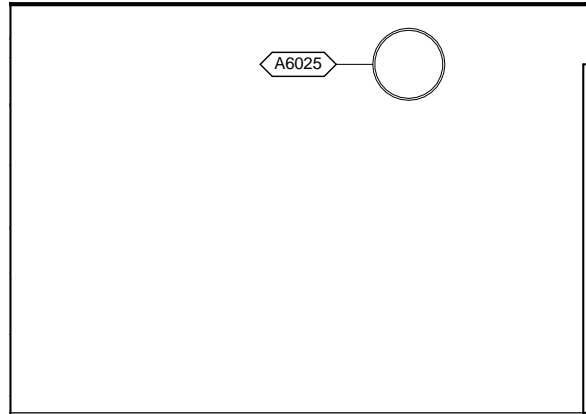

BRNP5 - EAST ELEVATION

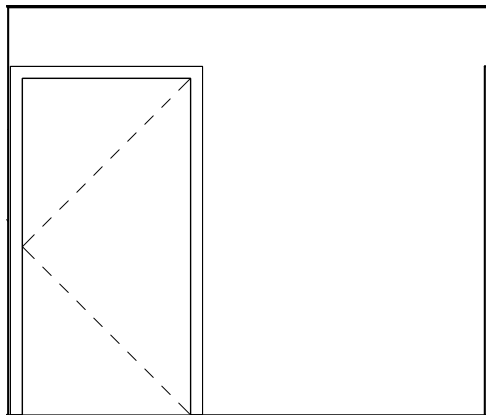


BRNP5 - SOUTH ELEVATION

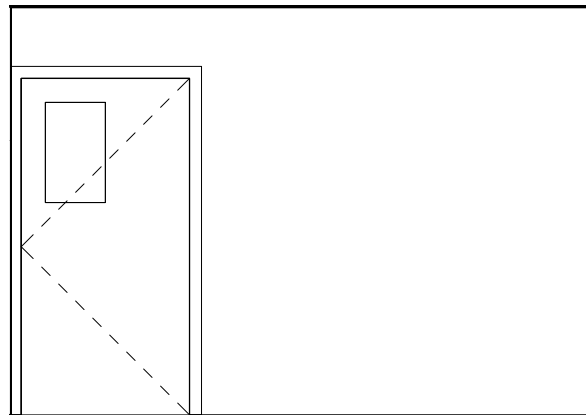


BRNP5 - WEST ELEVATION


<b>Room Description:</b>	Seclusion Room (BRNP5) Anteroom, Seclusion (BRNP6) Toilet, Seclusion (TLTP2)	120 <b>NSF:</b> 60 40	<b>BRNP5/BRNP6</b>	
<b>Sheet Description:</b>	Interior Room Elevations	<b>Scale:</b> 1/4" = 1'-0"		

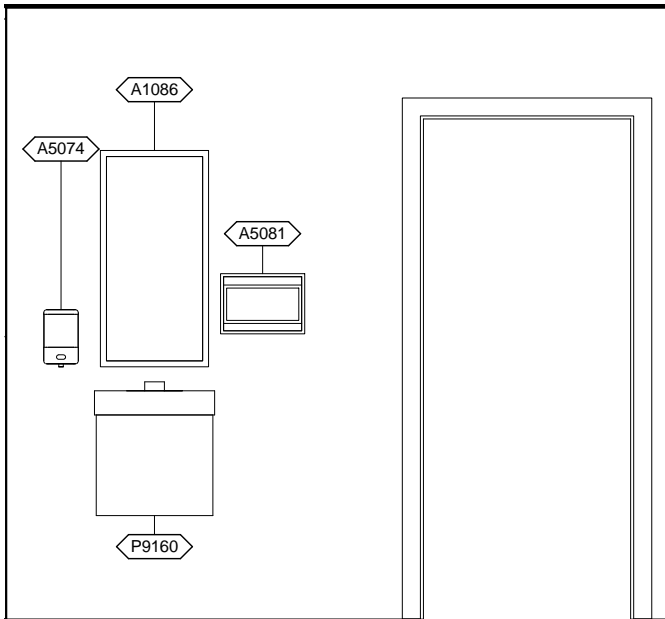


BRNP6 - NORTH ELEVATION

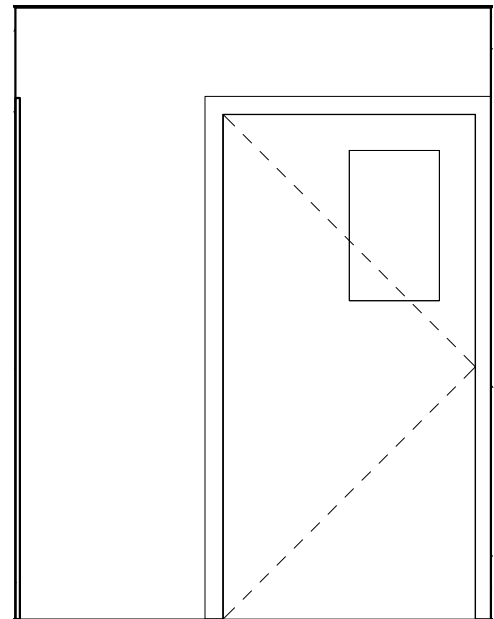

BRNP6 - EAST ELEVATION

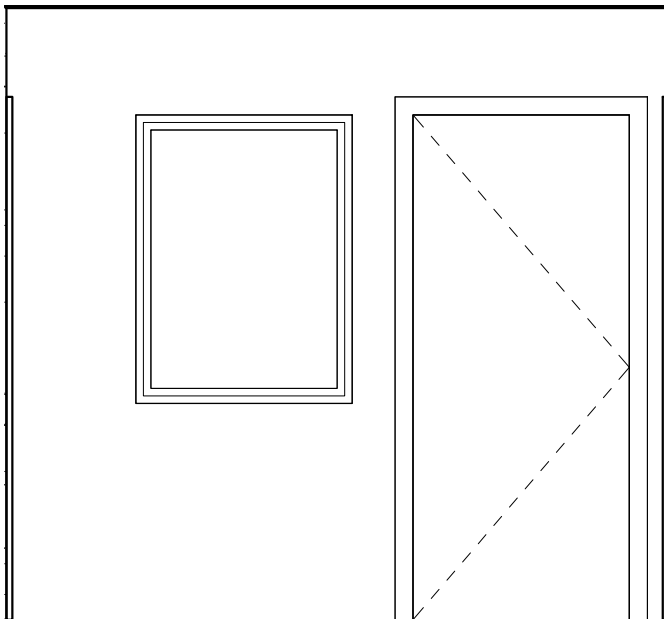


BRNP6 - SOUTH ELEVATION

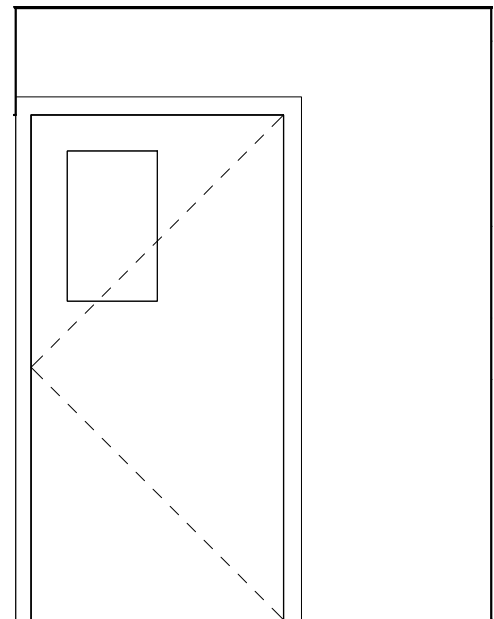


BRNP6 - WEST ELEVATION


<b>Room</b> Seclusion Room (BRNP5) <b>Description:</b> Anteroom, Seclusion (BRNP6) Toilet, Seclusion (TLTP2)	120	<b>BRNP5/BRNP6</b>	
	<b>NSF:</b> 60 40		
<b>Sheet</b> <b>Description:</b> Interior Room Elevations	<b>Scale:</b> 3/8" = 1'-0"	Sheet <b>5</b>	of <b>7</b>

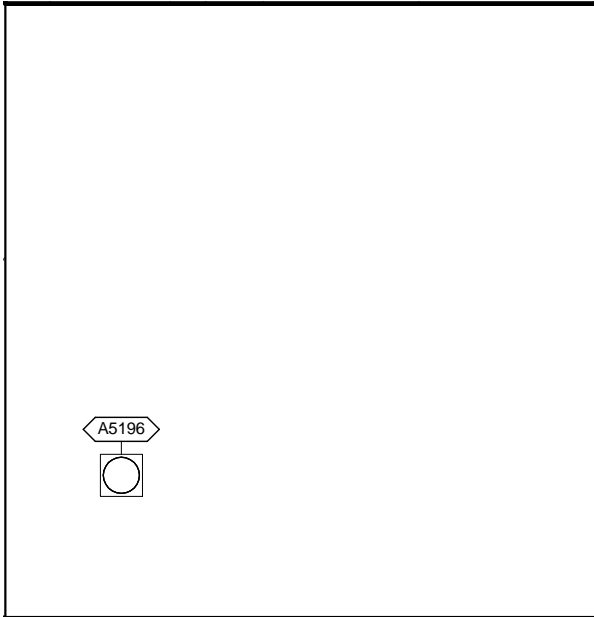


**TLTP2 - NORTH ELEVATION**

 

**TLTP2 - EAST ELEVATION**

 

**TLTP2 - SOUTH ELEVATION**

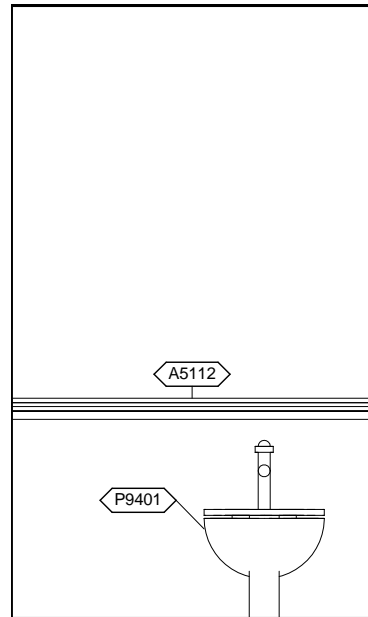

**TLTP2 - WEST ELEVATION**

<b>Room Description:</b>	Seclusion Room (BRNP5) Anteroom, Seclusion (BRNP6) Toilet, Seclusion (TLTP2)	120 <b>NSF:</b> 60 40	<b>BRNP5/BRNP6</b>	
<b>Sheet Description:</b>	Interior Room Elevations	<b>Scale:</b> 3/8" = 1'-0"	Sheet <b>6</b>	of <b>7</b>

BRNP5 - EQUIPMENT SCHEDULE

JSN	Nomenclature	Qty	AR	Logistics			Utilities					
				NA	AF	VA	1	2	3	4	5	6
A6025	Mirror, Safety, Convex	2	C	C	C	C	-	-	-	-	-	-
M7011	Bed, Platform, Without Visible Legs, Psychiatric	2	C	C	C	C	-	-	-	-	-	-

BRNP6 - EQUIPMENT SCHEDULE

JSN	Nomenclature	Qty	AR	Logistics			Utilities					
				NA	AF	VA	1	2	3	4	5	6
A1086	Mirror, Psychiatric	1	A	A	A	A	-	-	-	-	-	-
A5074	Dispenser, Soap, Psychiatric	1	C	C	C	C	-	-	-	-	-	-
A5081	Dispenser, Paper Towel, Psychiatric	1	A	A	A	A	-	-	-	-	-	-
F2000	Basket, Wastepaper, Round, Metal	1	C	C	C	C	-	-	-	-	-	-
P9160	Lavatory, Vanity-top, Button Controlled, Psychiatric	1	A	A	A	A	D	-	-	-	-	-

TLTP2 - EQUIPMENT SCHEDULE

JSN	Nomenclature	Qty	AR	Logistics			Utilities					
				NA	AF	VA	1	2	3	4	5	6
A5112	Grab Bar, Psychiatric	1	A	A	A	A	-	-	-	-	-	-
A5196	Dispenser, Toilet Paper, Plastic, Psychiatric	1	A	A	A	A	-	-	-	-	-	-
P9401	Toilet, Floor-mounted, Psychiatric	1	A	A	A	A	-	-	-	-	-	-

<b>Room Description:</b> Seclusion Room (BRNP5) Anteroom, Seclusion (BRNP6) Toilet, Seclusion (TLTP2)	120	<b>BRNP5/BRNP6</b>
	<b>NSF:</b> 60 40	
<b>Sheet Description:</b> Equipment Schedule	<b>Scale:</b>	Sheet <b>7</b> of <b>7</b>