



Room Description: Decontamination Patient Prep (NBCD4)	NSF: 120	NBCD4	
Sheet Description: Room/Equipment Isometric	Scale:	Sheet 1	of 6

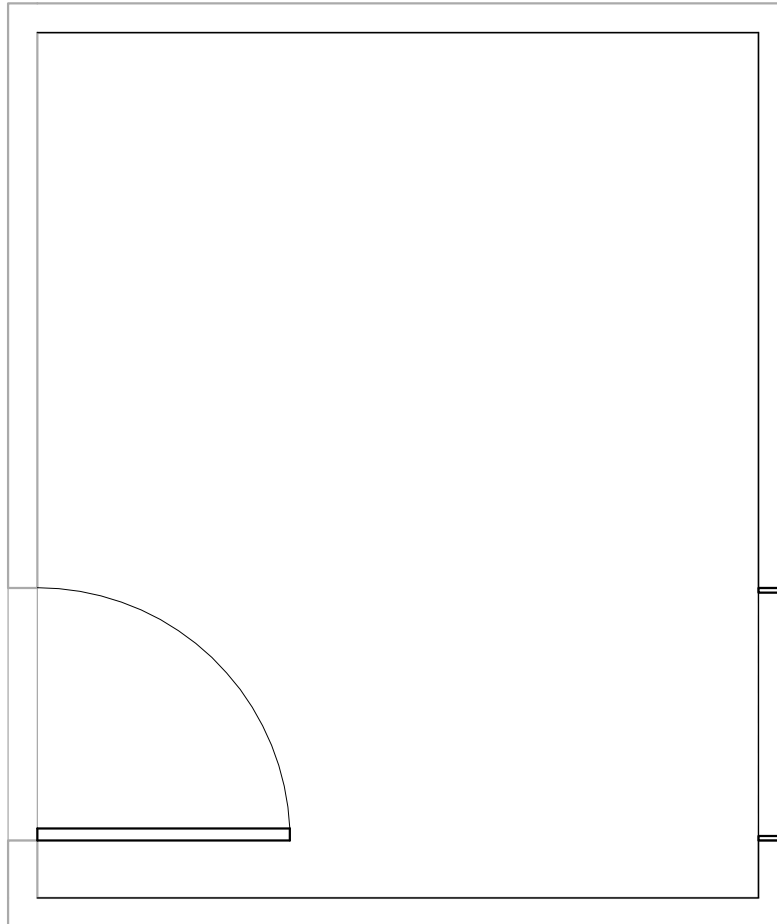

NBCD4 - CEILING MOUNTED EQUIPMENT PLAN


Room Description: Decontamination Patient Prep (NBCD4)	NSF: 120	NBCD4	
Sheet Description: Ceiling Mounted Equipment Plan	Scale: 3/8" = 1'-0"	Sheet 2	of 6

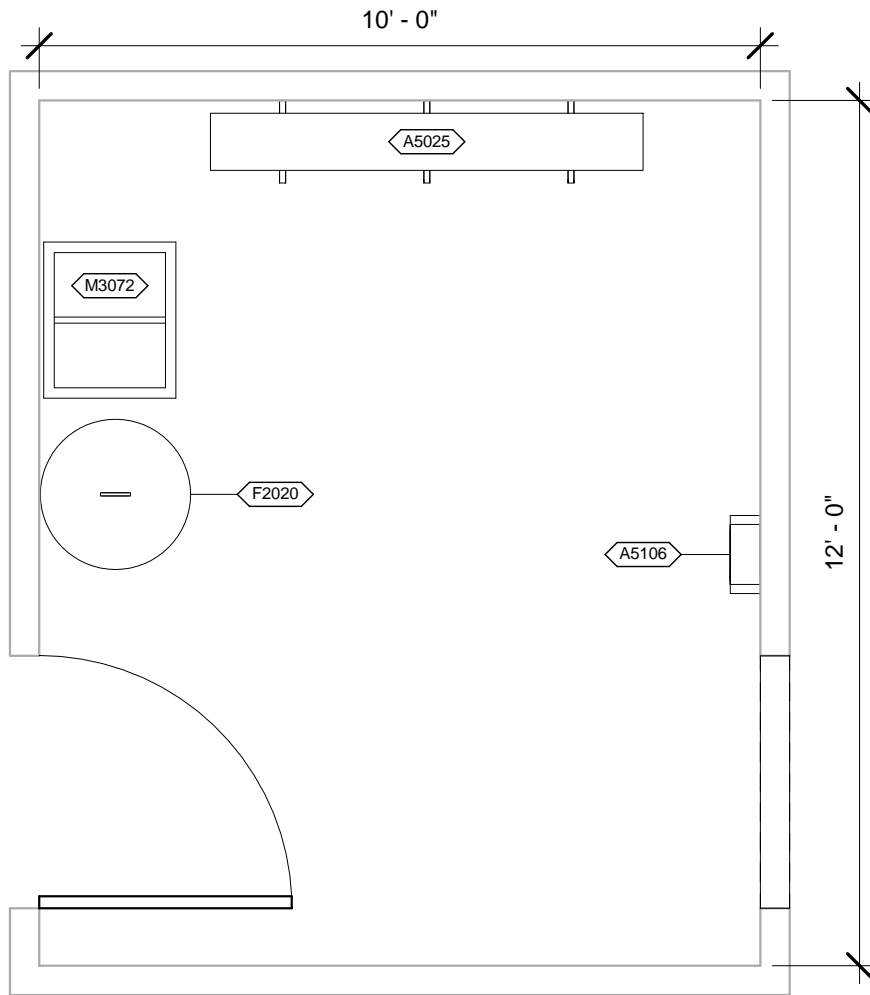


Room Description: Decontamination Patient Prep (NBCD4)	NSF: 120	NBCD4	
Sheet Description: Equipment Plan	Scale: 3/8" = 1'-0"	Sheet 3	of 6




NBCD4 - NORTH ELEVATION

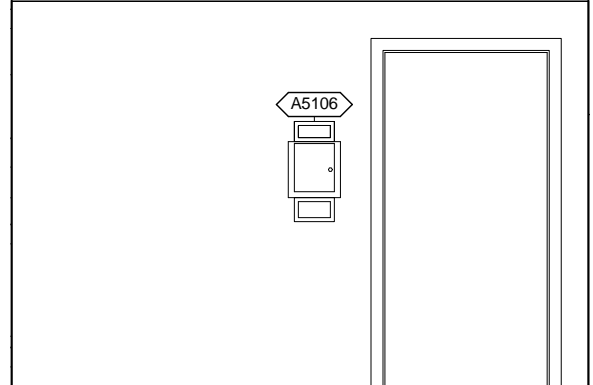

NBCD4 - EAST ELEVATION

 

NBCD4 - SOUTH ELEVATION

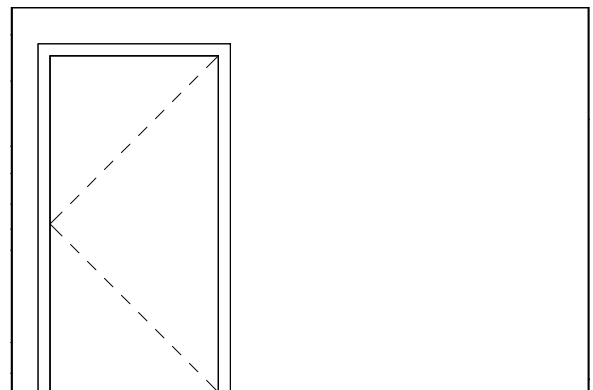


NBCD4 - WEST ELEVATION

Room Description: Decontamination Patient Prep (NBCD4)	NSF: 120	NBCD4	
Sheet Description: Interior Room Elevations	Scale: 1/4" = 1'-0"	Sheet 4	of 6

NBCD4 - EQUIPMENT SCHEDULE

JSN	Nomenclature	Qty	LF	Logistics				Utilities					
				AR	NA	AF	VA	1	2	3	4	5	6
A1066	Mirror, Float Glass, With SS Frame	1		A	A	A	A	-	-	-	-	-	-
A5025	Bench, Locker Room, Portable	1		C	C	C	C	-	-	-	-	-	-
A5075	Dispenser, Soap, Disposable	1		C	C	C	C	-	-	-	-	-	-
A5080	Dispenser, Paper Towel, SS, Surface Mounted	1		A	A	A	A	-	-	-	-	-	-
A5106	Waste Disposal Unit, Sharps w/Glove Dispenser	1		C	A	C	C	-	-	-	-	-	-
A5145	Hook, Garment, Double, SS, Surface Mounted	8		A	A	A	A	-	-	-	-	-	-
F0515	Cart, Supply, Linen	1		C	C	C	C	-	-	-	-	-	-
F2020	Can, Trash, 44 Gallon	1		C	C	C	C	-	-	-	-	-	-
M0750	Flowmeter, Air, Connect w/50 PSI Supply	1		C	C	C	C	-	-	K	-	-	-
M0755	Flowmeter, Oxygen, Low Flow	1		C	C	C	C	-	-	A	-	-	-
M0765	Regulator, Vacuum	1		C	C	C	C	-	-	B	-	-	-
M3070	Hamper, Linen, Mobile, w/Lid	1		C	C	C	C	-	-	-	-	-	-
M3072	Frame, Infectious Waste Bag w/Lid	1		C	C	C	C	-	-	-	-	-	-
P3100	Lavatory, Vitreous China, Slab Type	1		A	A	A	A	D	-	-	-	-	-
P5040	Shower, Single, Hand-Held	4		A	A	A	A	D	-	-	-	-	-

Room Description: Decontamination Patient Prep (NBCD4)	NSF: 120	NBCD4	
Sheet Description: Equipment Schedule	Scale:	Sheet 5	of 6

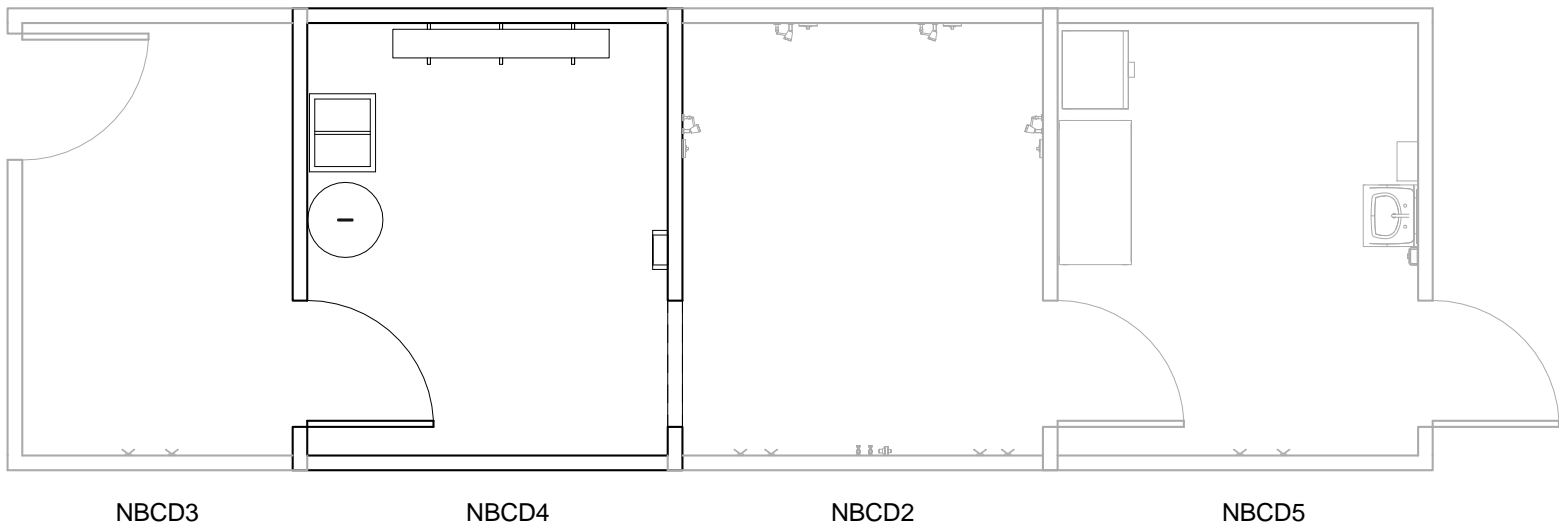

Room Description: Decontamination Patient Prep (NBCD4)	NSF: 120	NBCD4	
Sheet Description: Flow Diagram	Scale: 3/16" = 1'-0"	Sheet 6	of 6