



**Room Description:** Utility, Scope Wash, Clean (UCCL2)

**NSF:** 120


**UCCL2**

**Sheet Description:** Room/Equipment Isometric

**Scale:**


Sheet  
**1**

of  
**6**

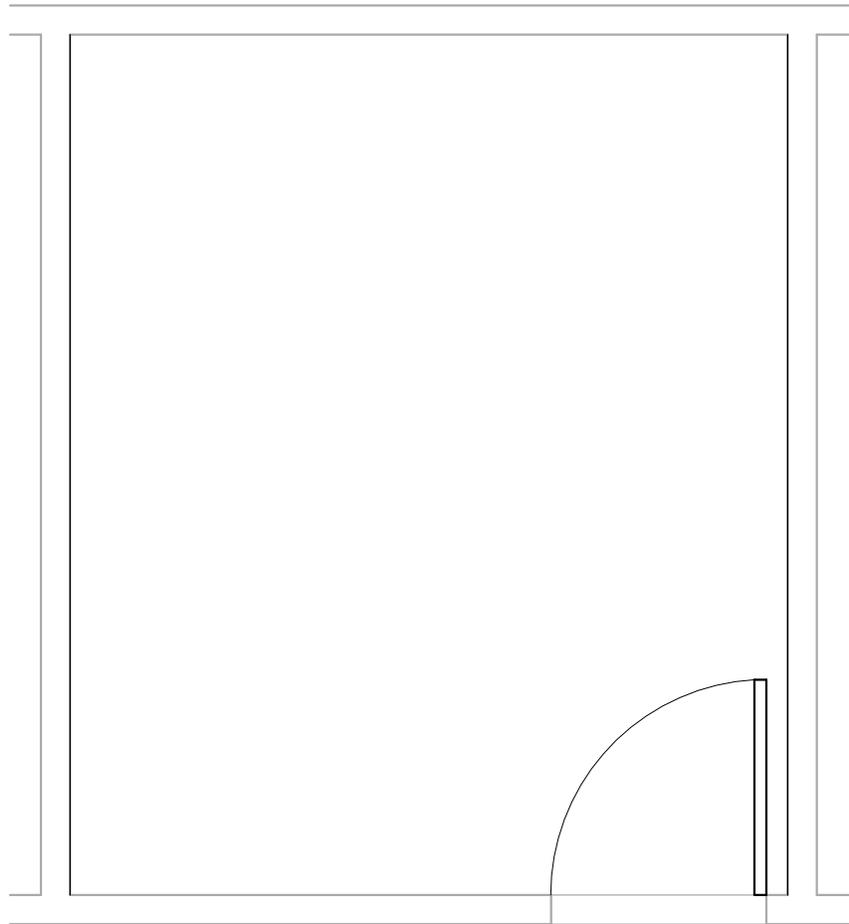

**UCCL2 - CEILING MOUNTED EQUIPMENT PLAN**


<b>Room Description:</b> Utility, Scope Wash, Clean (UCCL2)	<b>NSF:</b> 120	<b>UCCL2</b>	
<b>Sheet Description:</b> Ceiling Mounted Equipment Plan	<b>Scale:</b> 3/8" = 1'-0"	Sheet <b>2</b>	of <b>6</b>

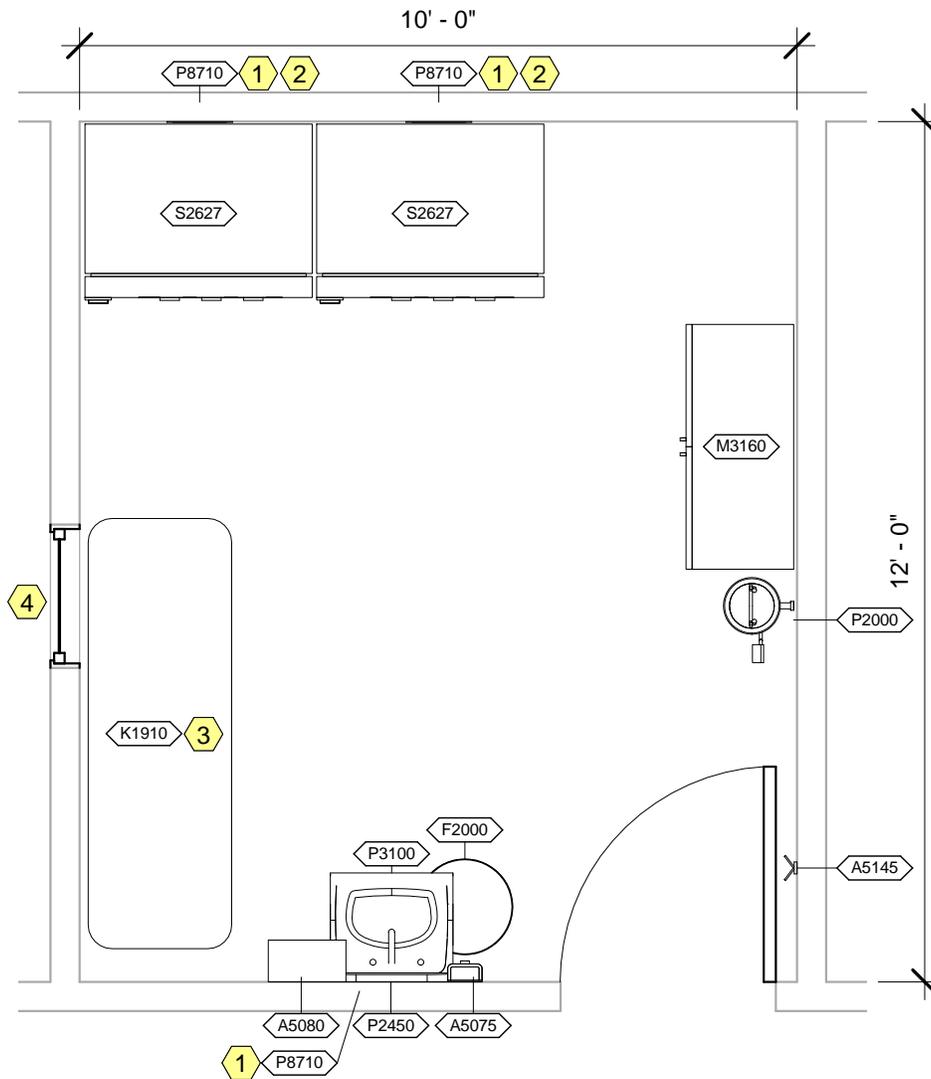


UCCL2 - NOTES

- 1 JSN P8710, Utility Center, shall be included in Navy projects only.
- 2 Provide booster water heater and appropriate power if required.
- 3 JSN K1910, Table, shall be 72" wide and 24" deep with casters.
- 4 Pass-thru window, 24"W x 36"H.


<b>Room Description:</b> Utility, Scope Wash, Clean (UCCL2)	<b>NSF:</b> 120	<h1>UCCL2</h1>	
<b>Sheet Description:</b> Equipment Plan	<b>Scale:</b> 3/8" = 1'-0"	Sheet <h2>3</h2>	of <h2>6</h2>

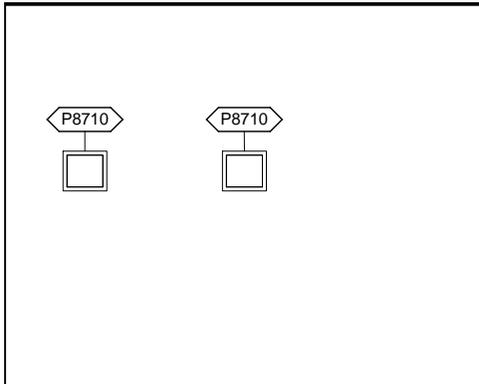


UCCL2 - NORTH ELEVATION

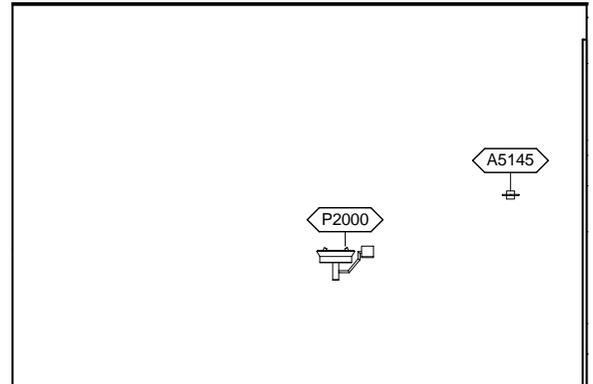

UCCL2 - EAST ELEVATION

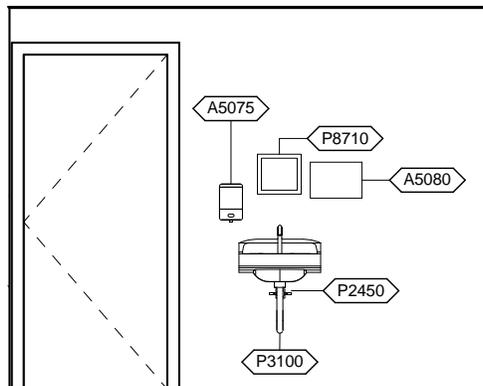

UCCL2 - SOUTH ELEVATION

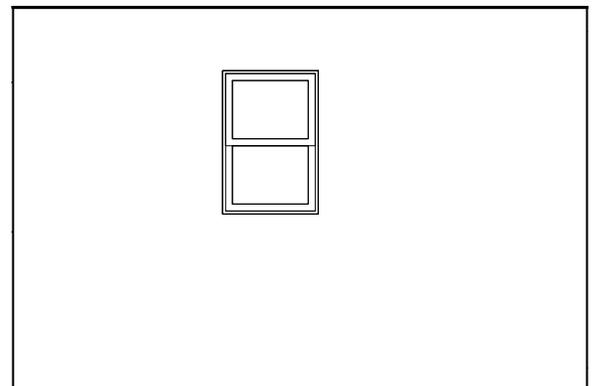


UCCL2 - WEST ELEVATION

<b>Room Description:</b> Utility, Scope Wash, Clean (UCCL2)	<b>NSF:</b> 120	<h1>UCCL2</h1>	
<b>Sheet Description:</b> Interior Room Elevations	<b>Scale:</b> 1/4" = 1'-0"	Sheet <h2>4</h2>	of <h2>6</h2>

UCCL2 - EQUIPMENT SCHEDULE

JSN	Nomenclature	Qty	LF	AR	Logistics			Utilities						
					NA	AF	VA	1	2	3	4	5	6	
A5075	Dispenser, Soap, Disposable	1		C	C	C	C	-	-	-	-	-	-	-
A5080	Dispenser, Paper Towel, SS, Surface Mounted	1		A	A	A	A	-	-	-	-	-	-	-
A5145	Hook, Garment, Double, SS, Surface Mounted	1		A	A	A	A	-	-	-	-	-	-	-
F2000	Basket, Wastepaper, Round, Metal	1		C	C	C	C	-	-	-	-	-	-	-
K1910	Table, Work, Stainless Steel	1		A	A	A	A	-	-	-	-	-	-	-
M3160	Cabinet, Storage, Hanging Scopes	1		C	C	C	C	-	-	-	-	-	-	-
P2000	Eyewash, Wall Mounted, Hands-Free	1		A	A	A	A	B	-	-	-	-	-	-
P2450	Valve, Mixing, Thermostatic	1		A	A	A	A	A	-	-	-	-	-	-
P3100	Lavatory, Vitreous China, Slab Type	1		A	A	A	A	D	-	-	-	-	-	-
P8710	Utility Center, Plumbing Connection	3		A	A	A	A	D	-	-	-	-	-	-
S2627	Washer, Fiber Scope	2		C	C	C	C	B	B	-	-	-	-	-

<b>Room Description:</b> Utility, Scope Wash, Clean (UCCL2)	<b>NSF:</b> 120	<h1>UCCL2</h1>	
<b>Sheet Description:</b> Equipment Schedule	<b>Scale:</b>	Sheet <h2>5</h2>	of <h2>6</h2>

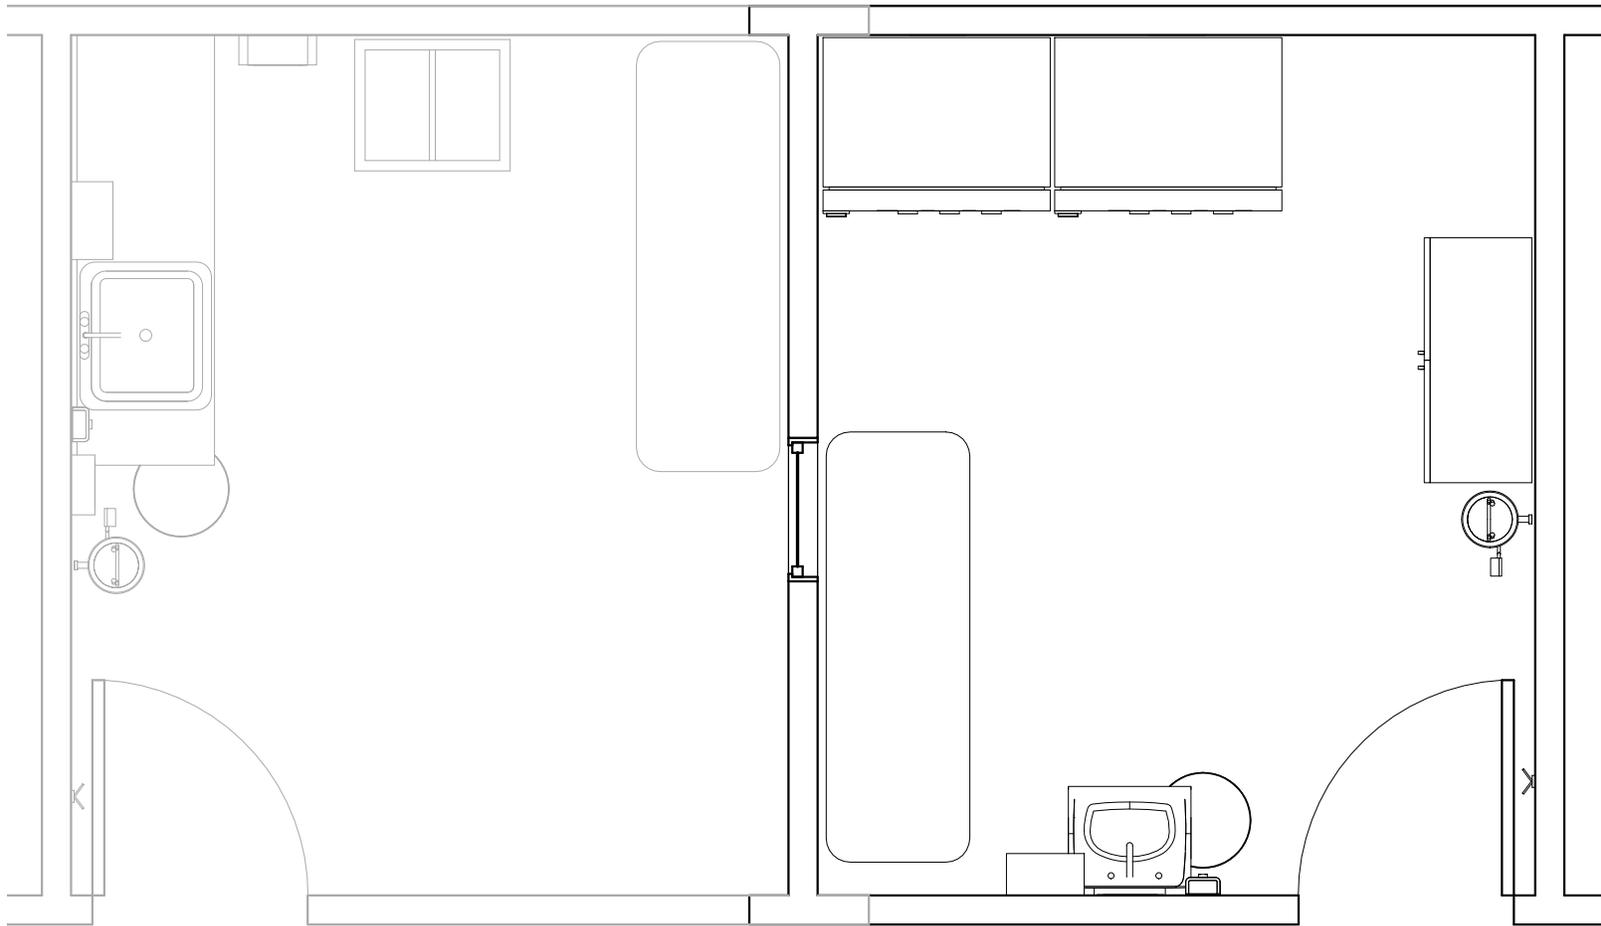

**USCL2**

**UCCL2**

<b>Room Description:</b> Utility, Scope Wash, Clean (UCCL2)	<b>NSF:</b> 120	<b>UCCL2</b>	
<b>Sheet Description:</b> Flow Diagram	<b>Scale:</b> 3/8" = 1'-0"	Sheet <b>6</b>	of <b>6</b>