

DAF STANDARD DESIGN STORAGE WAREHOUSE (DABS-FEV) CATCODE: 442758



PHASE:	PRE-FINAL SUBMITTAL
DATE:	AS INDICATED
SCALE:	AS INDICATED

**AIR FORCE
CIVIL ENGINEER
CENTER**

DABS-FEV
COVER SHEET

SHEET
NUMBER
C-1

GENERAL NOTES:

1. THE OVERALL DIMENSIONS ARE APPROXIMATE AS THE BASIS OF DESIGN CONCEPT PLAN DOES NOT INDICATE STRUCTURAL ELEMENTS, ALL PLUMBING CHASES, MISCELLANEOUS UTILITY ROOMS (MECHANICAL, ELECTRICAL, COMMUNICATIONS) OR WALL THICKNESSES, ETC.
2. AFI 32-1023 REQUIRES USE OF STANDARD DESIGNS WHEN AVAILABLE.
3. USE OF THIS STANDARD DESIGN DOES NOT ELIMINATE THE NEED TO COMPLY WITH FEDERAL MANDATES (SUCH AS EO 14057, CATALYZING CLEAN ENERGY INDUSTRIES AND JOBS THROUGH FEDERAL SUSTAINABILITY), UFCS, UFGSS, AND DOD/DAF POLICY.
4. EXCEPTIONS/EXEMPTIONS/WAIVERS ARE REQUIRED FOR PROJECTS NOT IN COMPLIANCE WITH UFC REQUIREMENTS AND DOD/DAF POLICIES. (EX: PROJECTS NOT COMPLYING WITH DOD/DAF, EO 14057, ELECTRIFICATION OF STANDARD BUILDING OPERATIONS POLICIES.)

SEP 2022

1 2 3 4 5 6 7 8 9

F

E


E

D


C

B


A

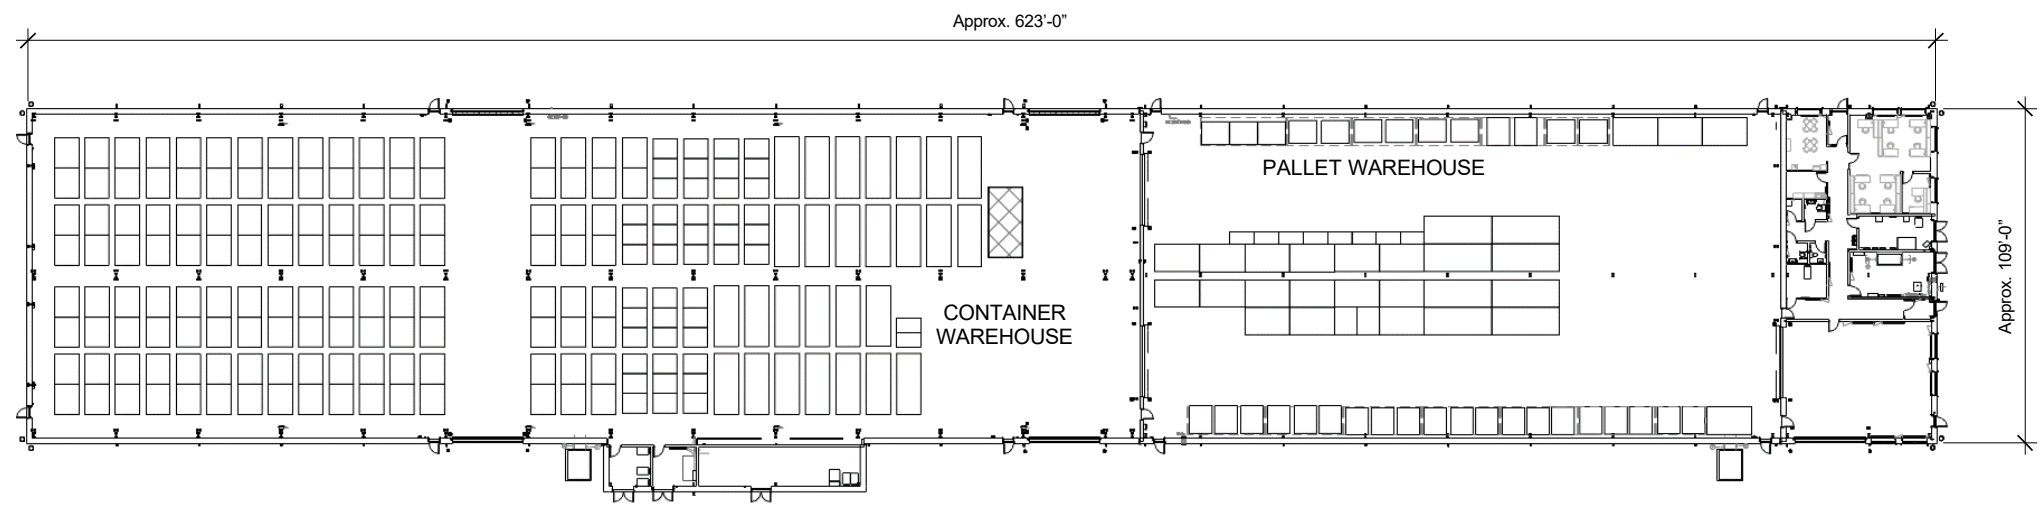

1 OVERALL FLOOR PLAN – CONTAINER WAREHOUSE

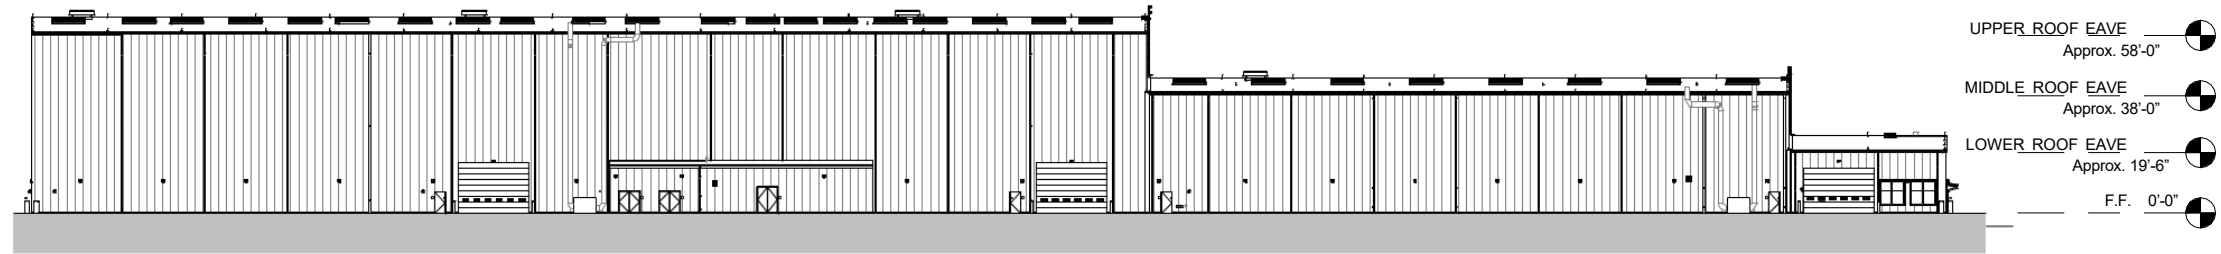

2 OVERALL ELEVATION 1 – CONTAINER WAREHOUSE

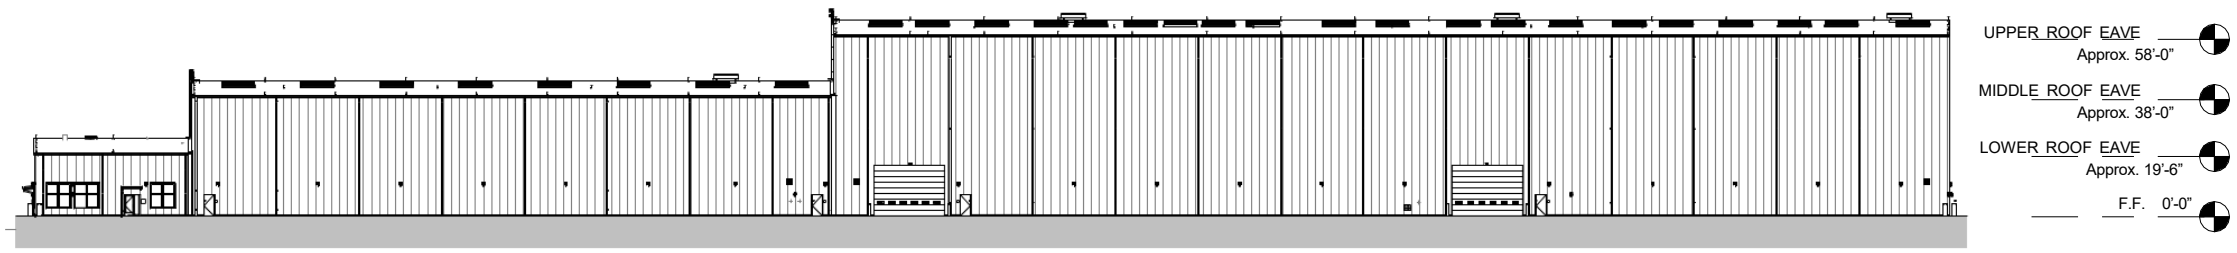

3 OVERALL ELEVATION 2 -- CONTAINER WAREHOUSE




PHASE:	PRE-FINAL SUBMITTAL
DATE:	AS INDICATED
SCALE:	AS INDICATED


**AIR FORCE
CIVIL ENGINEER
CENTER**

DABS-FEV
STANDARD DESIGN
PLAN AND ELEVATION


SHEET
NUMBER
A-1

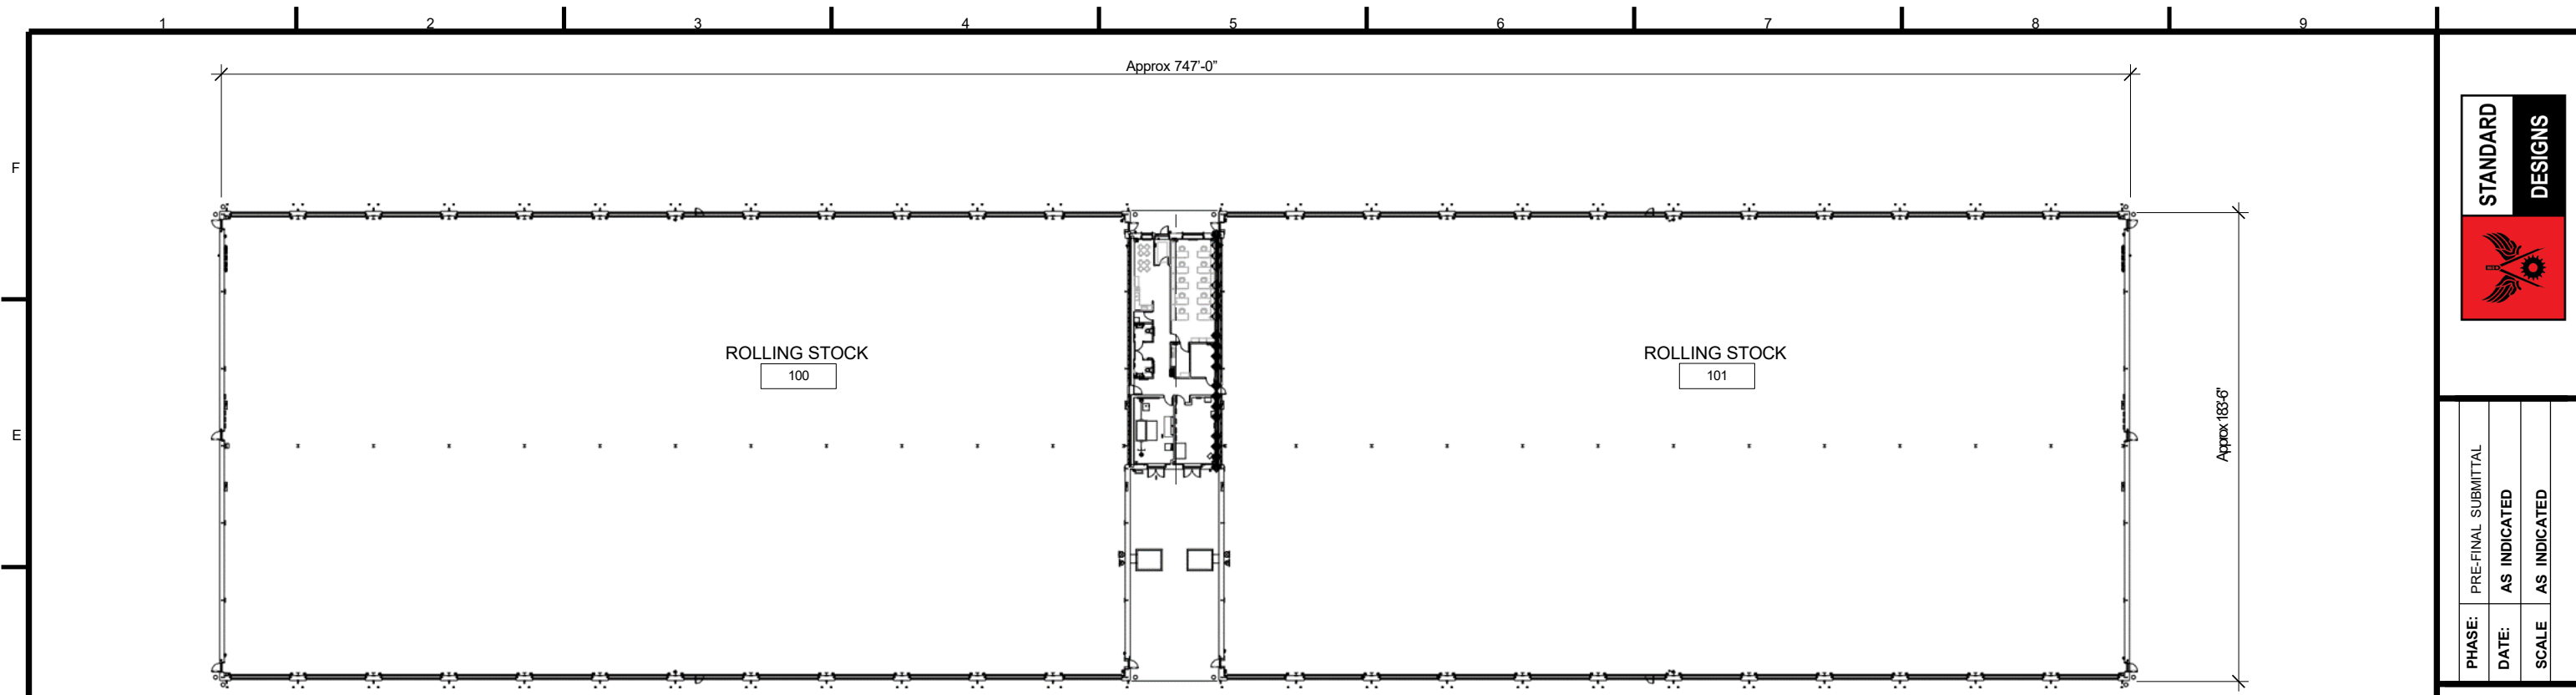

① OVERALL FLOOR PLAN – ROLLING STOCK

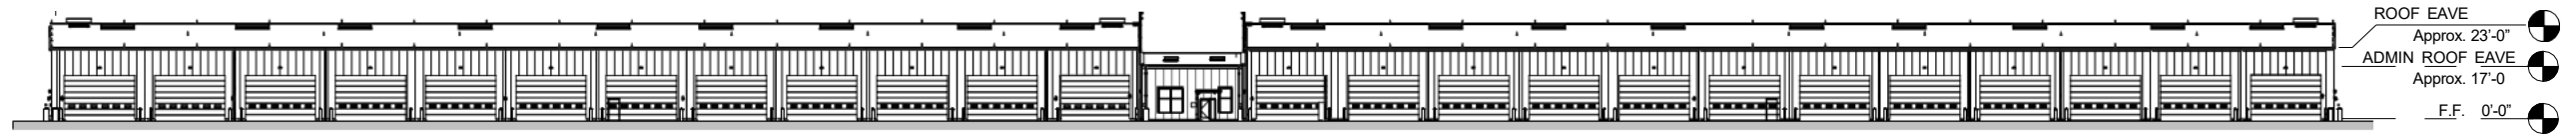

② OVERALL ELEVATION 1 – ROLLING STOCK

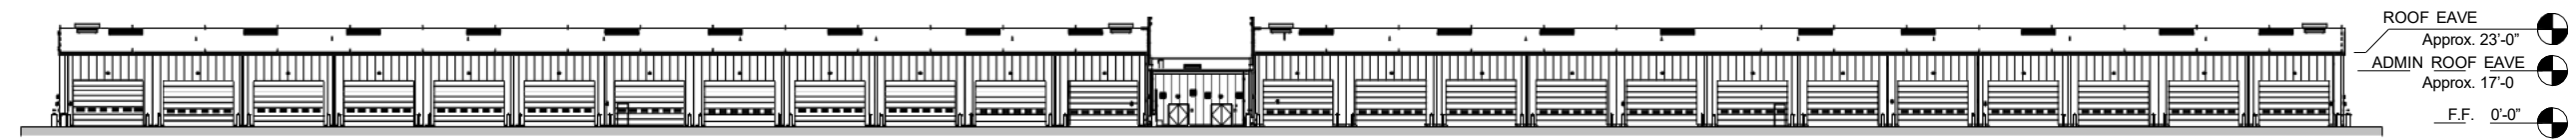

③ OVERALL ELEVATION 1 – ROLLING STOCK




PHASE:	PRE-FINAL SUBMITTAL
DATE:	AS INDICATED
SCALE:	AS INDICATED

**AIR FORCE
CIVIL ENGINEER
CENTER**

DABS-FEV
**STANDARD DESIGN
PLAN AND ELEVATION**

SHEET
NUMBER
A-2

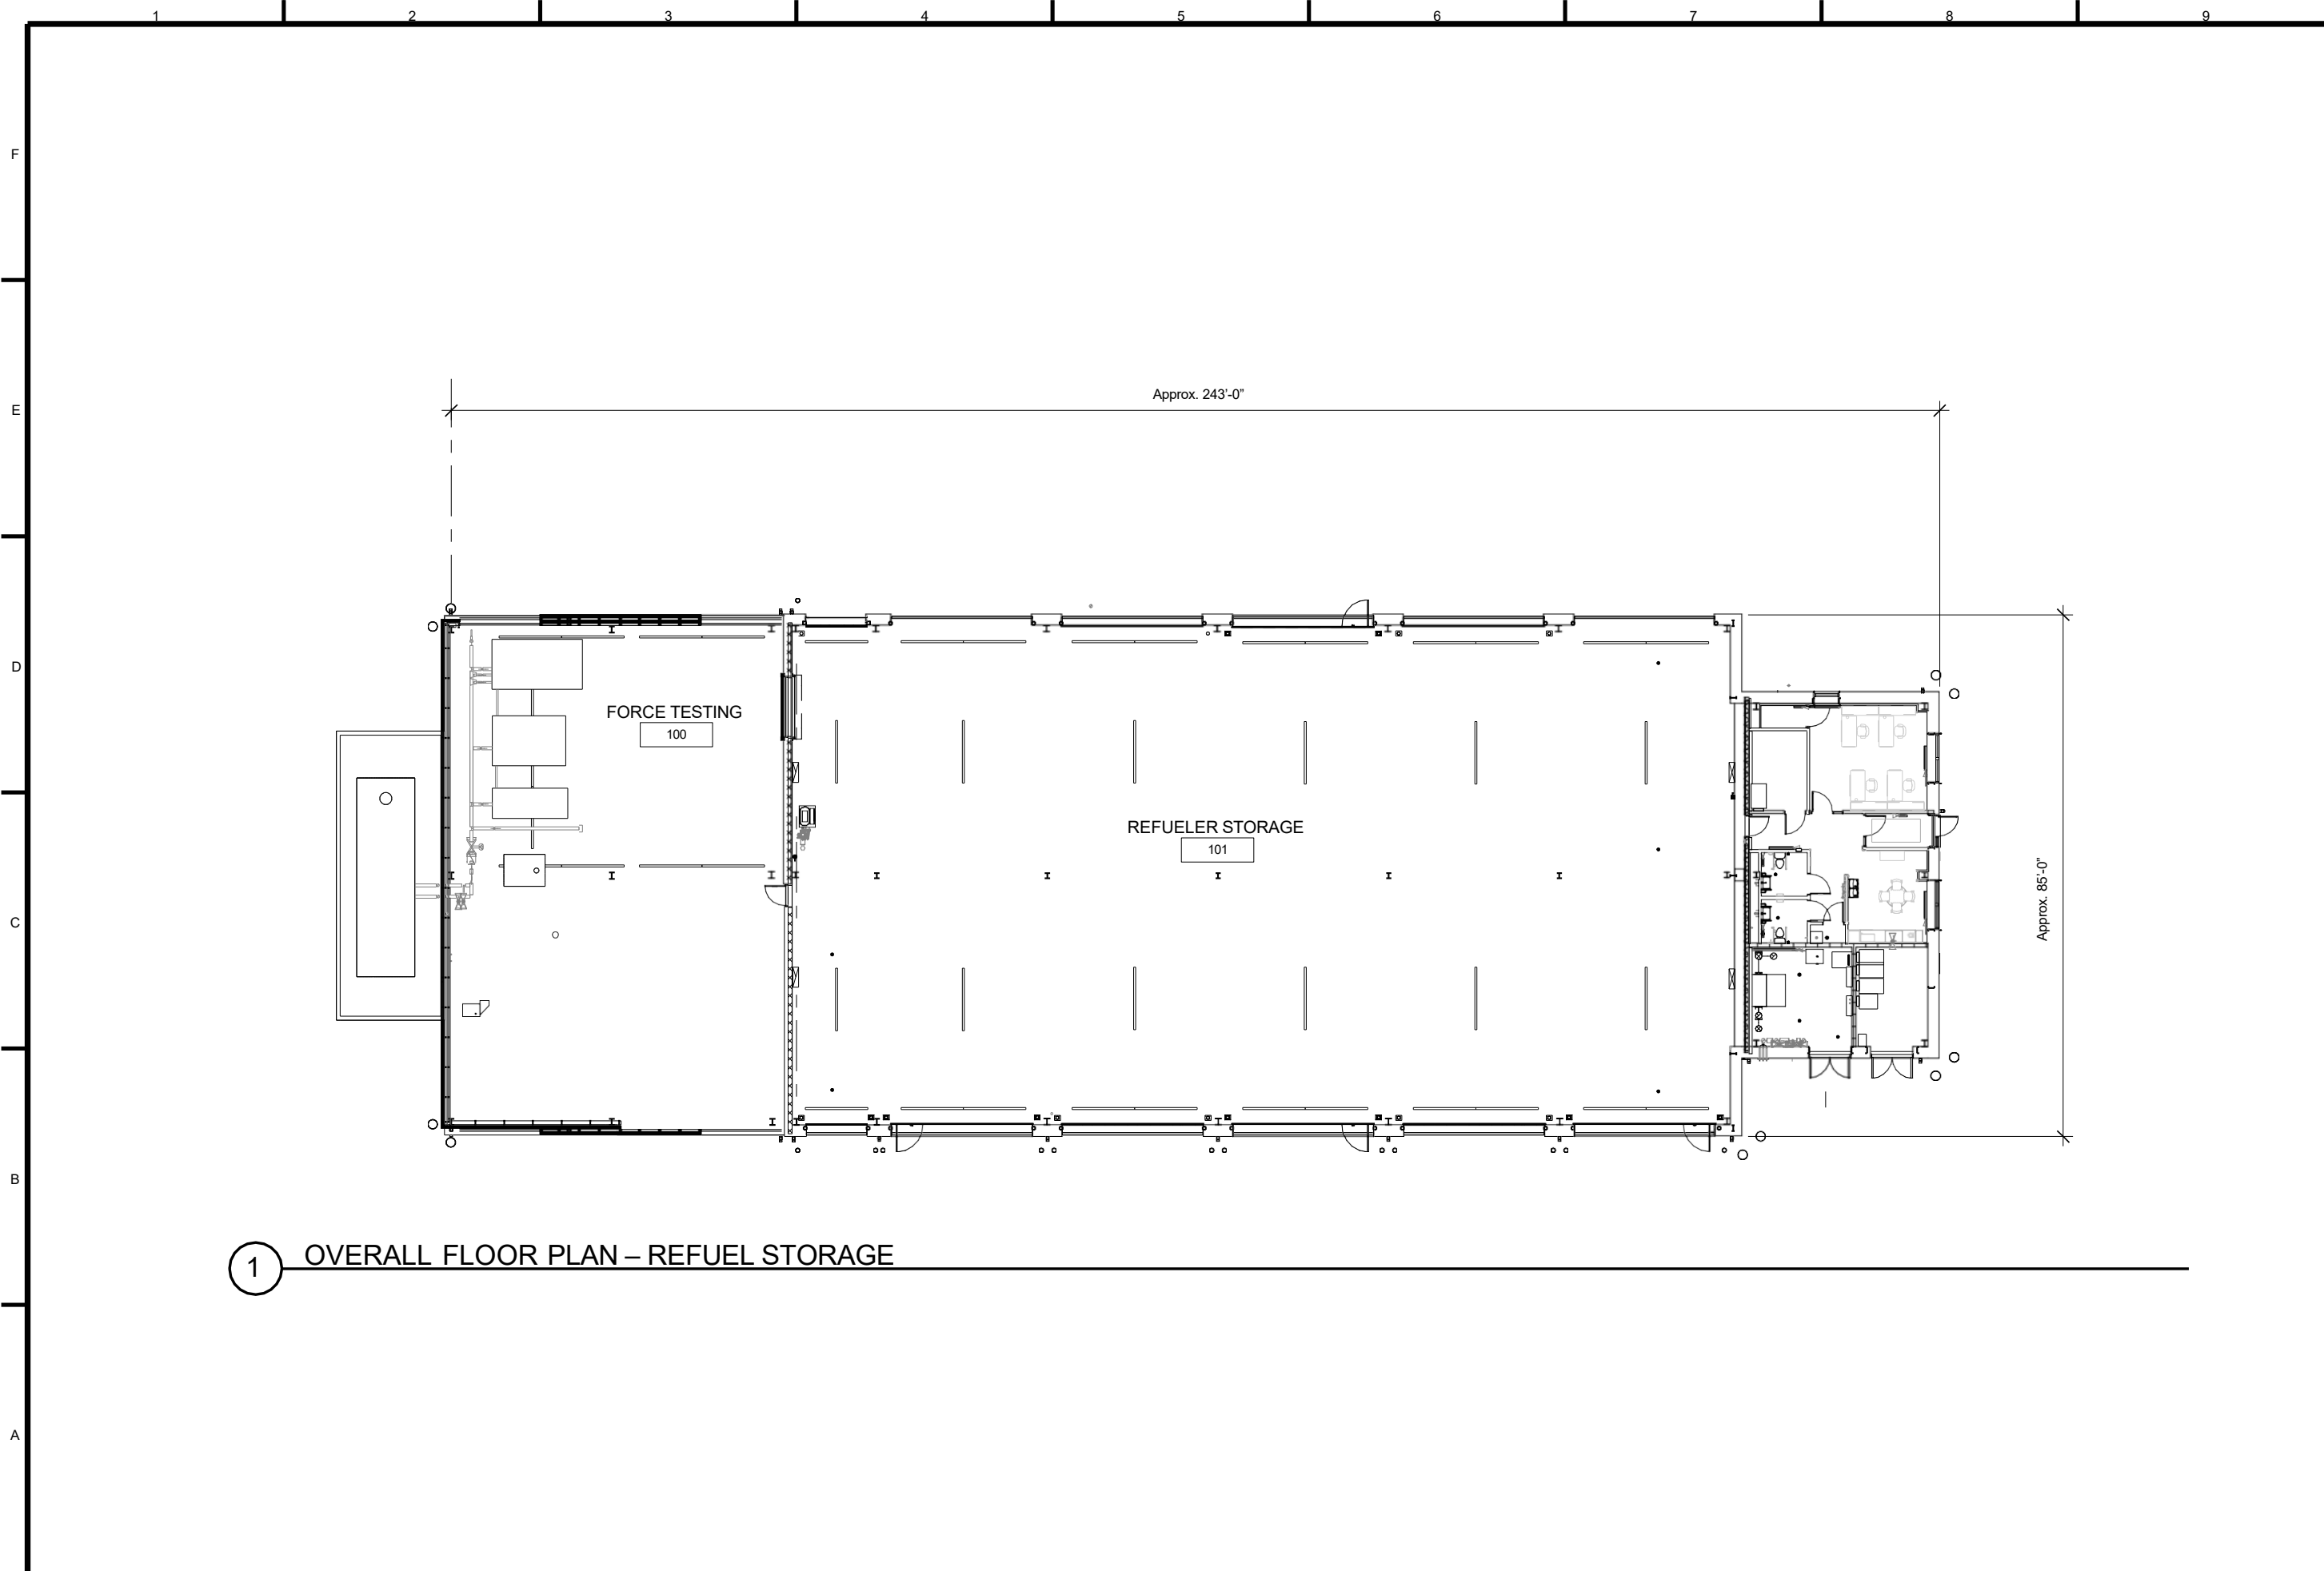

1 OVERALL FLOOR PLAN – REFUEL STORAGE



PHASE:	PRE-FINAL SUBMITTAL
DATE:	AS INDICATED
SCALE:	AS INDICATED

**AIR FORCE
CIVIL ENGINEER
CENTER**

DABS-FEV
**STANDARD DESIGN
PLAN**

SHEET
NUMBER
A-3

1 2 3 4 5 6 7 8 9

F


E

D


C

B

A

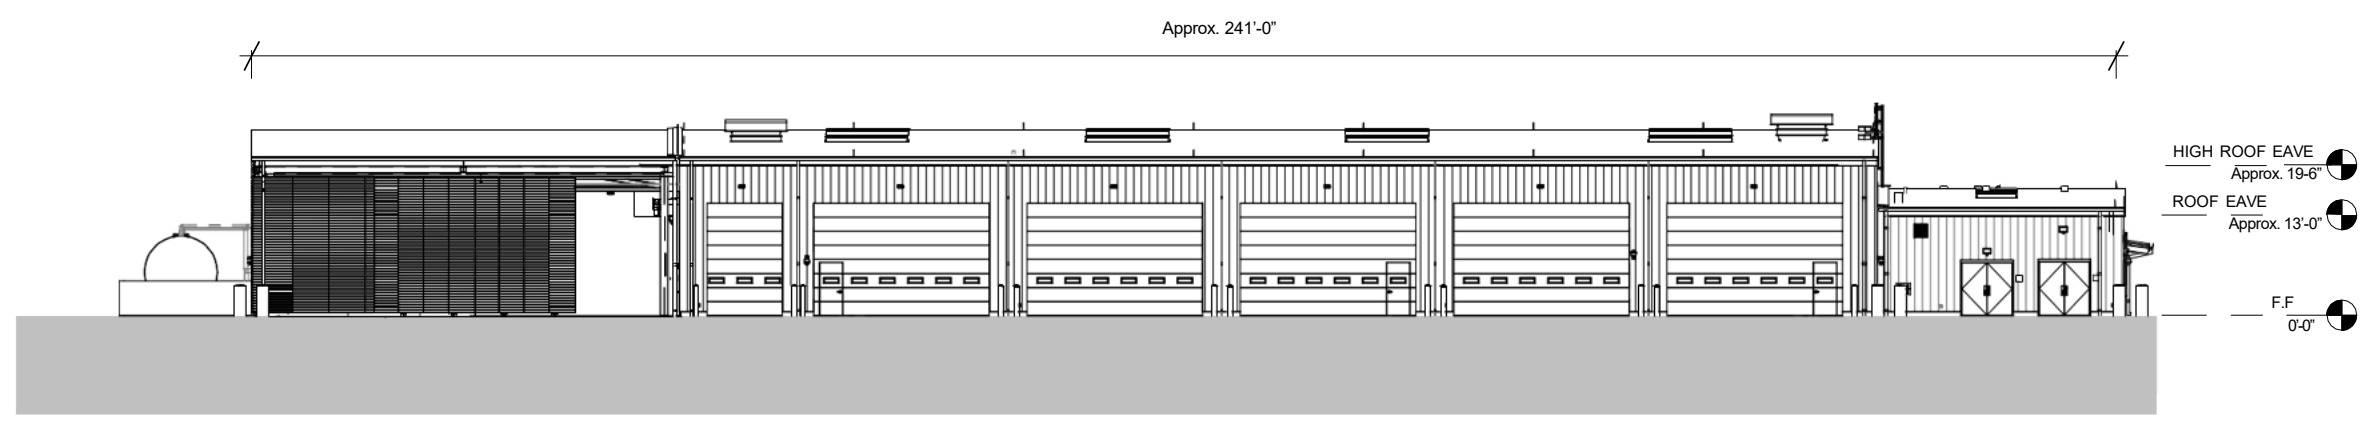

A3 OVERALL ELEVATION 1 – REFUEL STORAGE

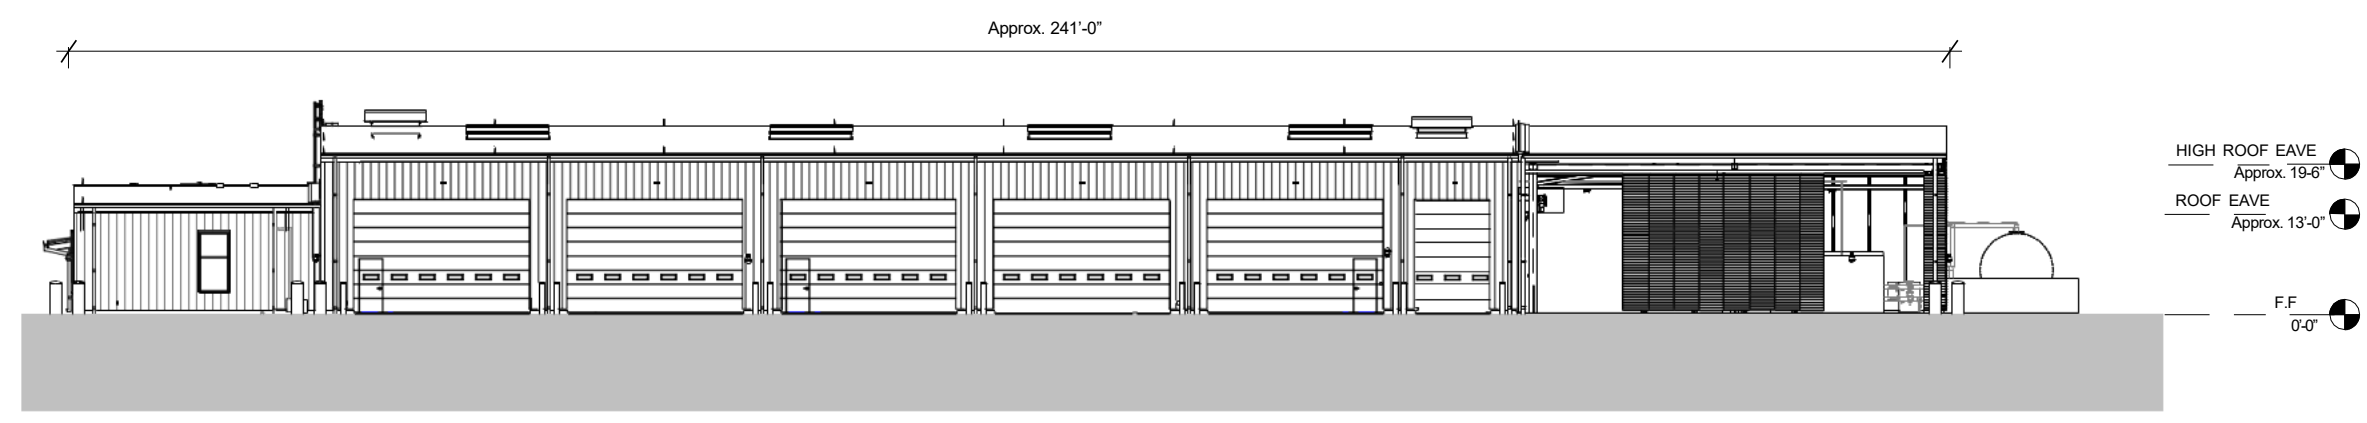

C3 OVERALL ELEVATION 2 – REFUEL STORAGE
1:200



PHASE:	PRE-FINAL SUBMITTAL
DATE:	AS INDICATED
SCALE:	AS INDICATED

**AIR FORCE
CIVIL ENGINEER
CENTER**

DABS-FEV
ELEVATIONS

SHEET
NUMBER
A-4