



Building 03/ Units D and E
Level 1/ Scale 1:50

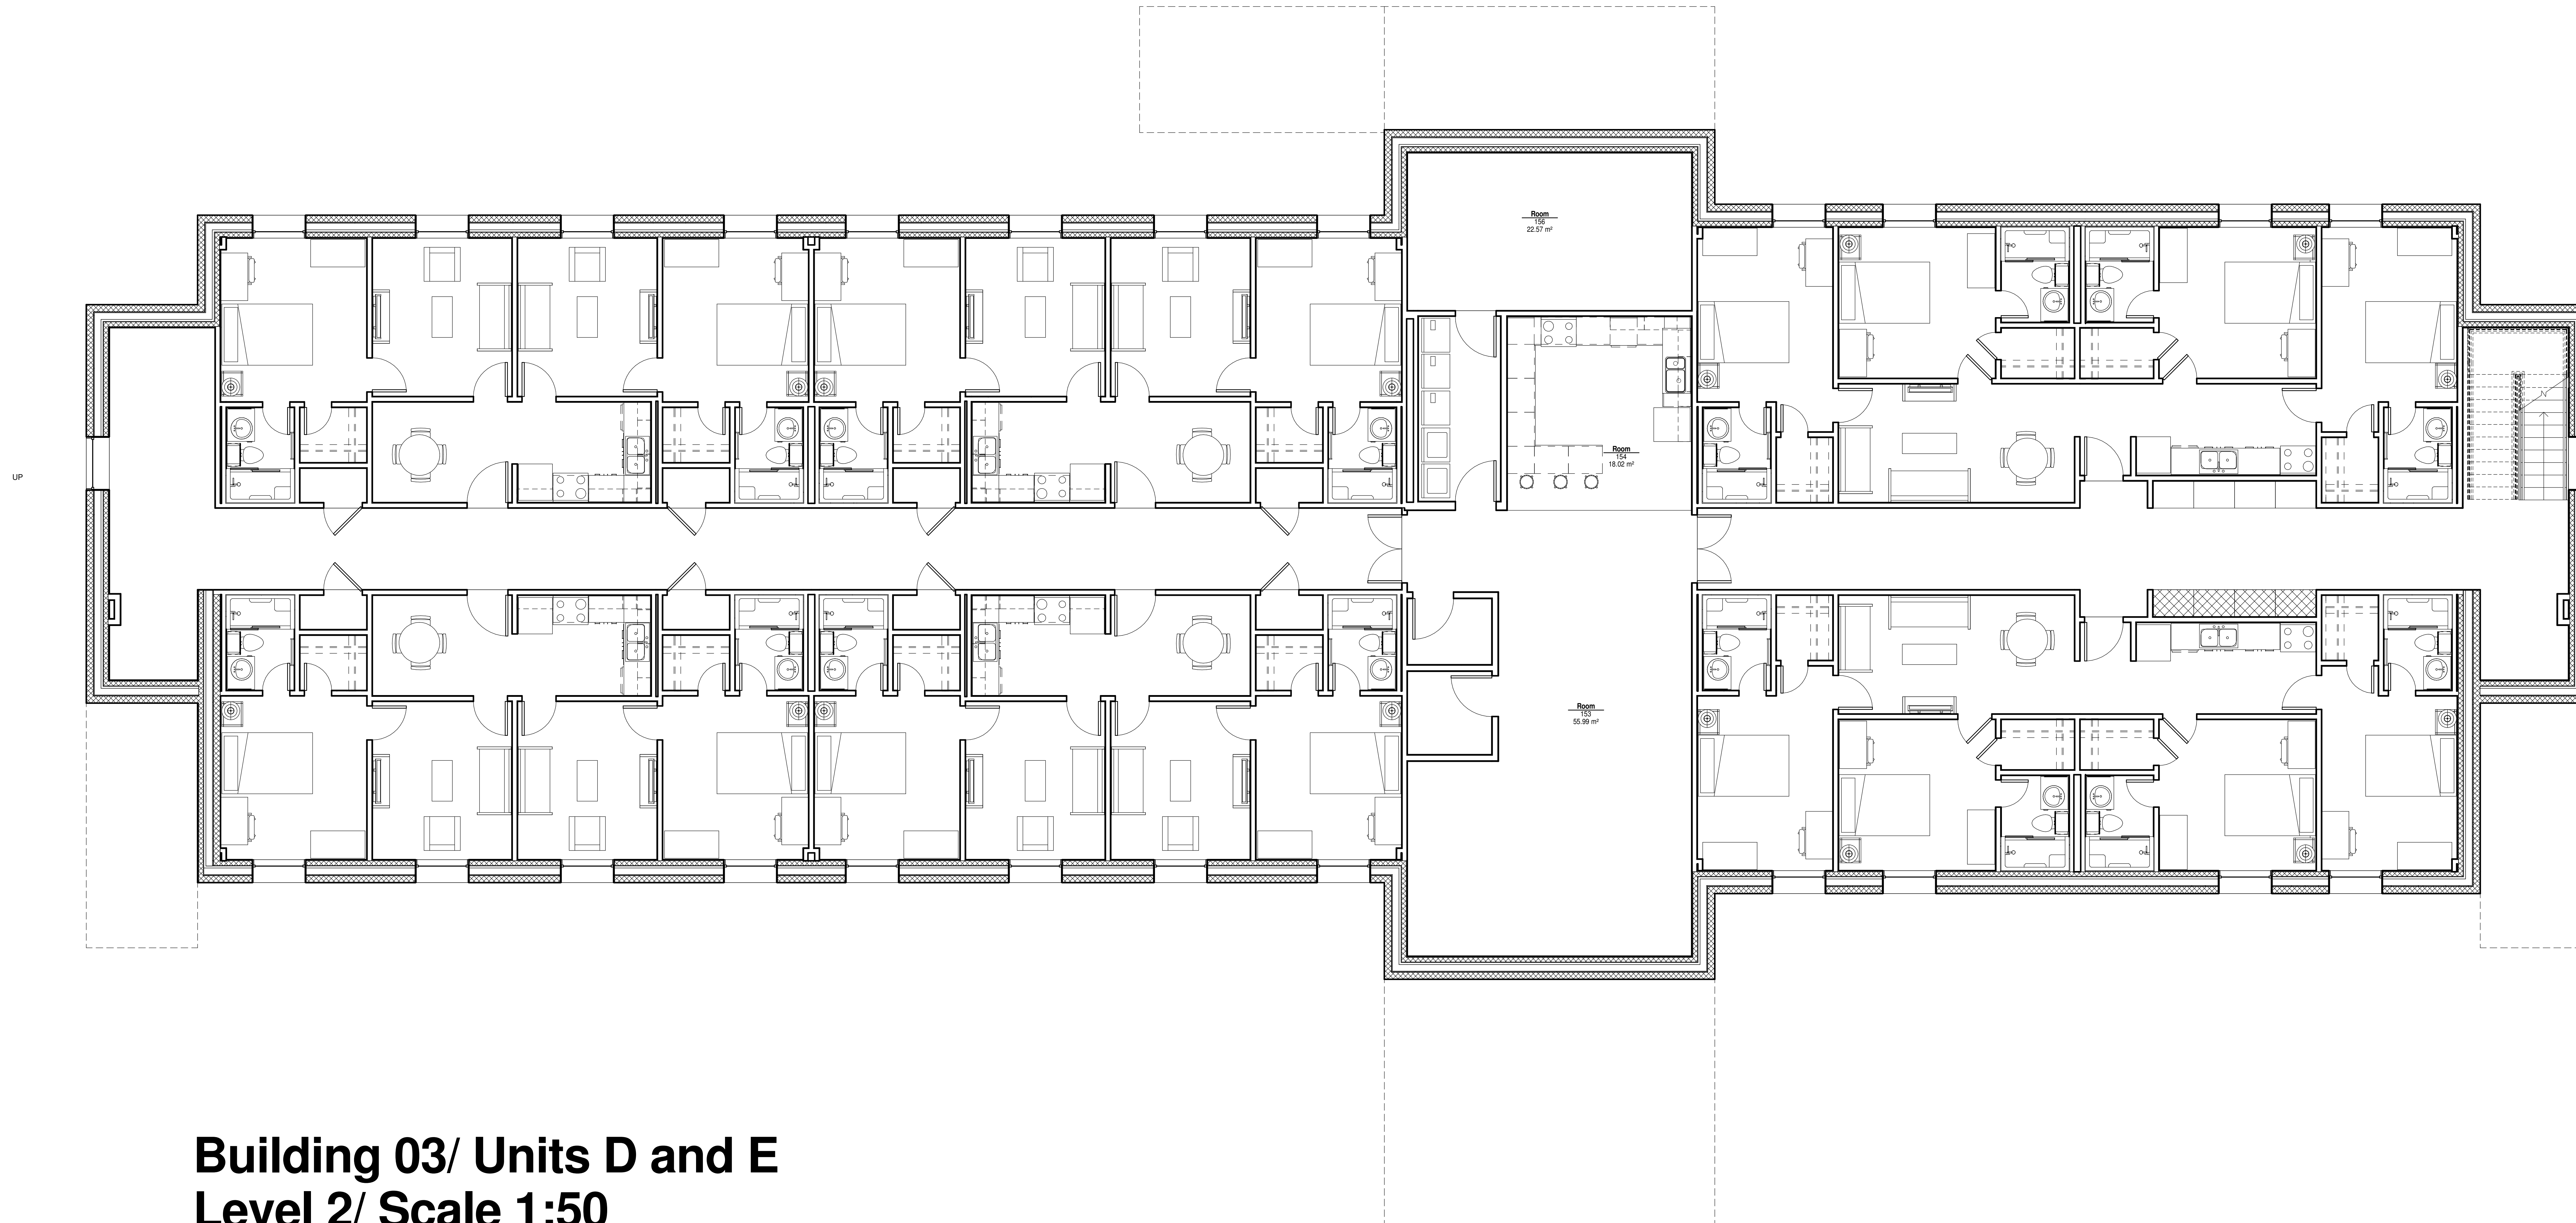

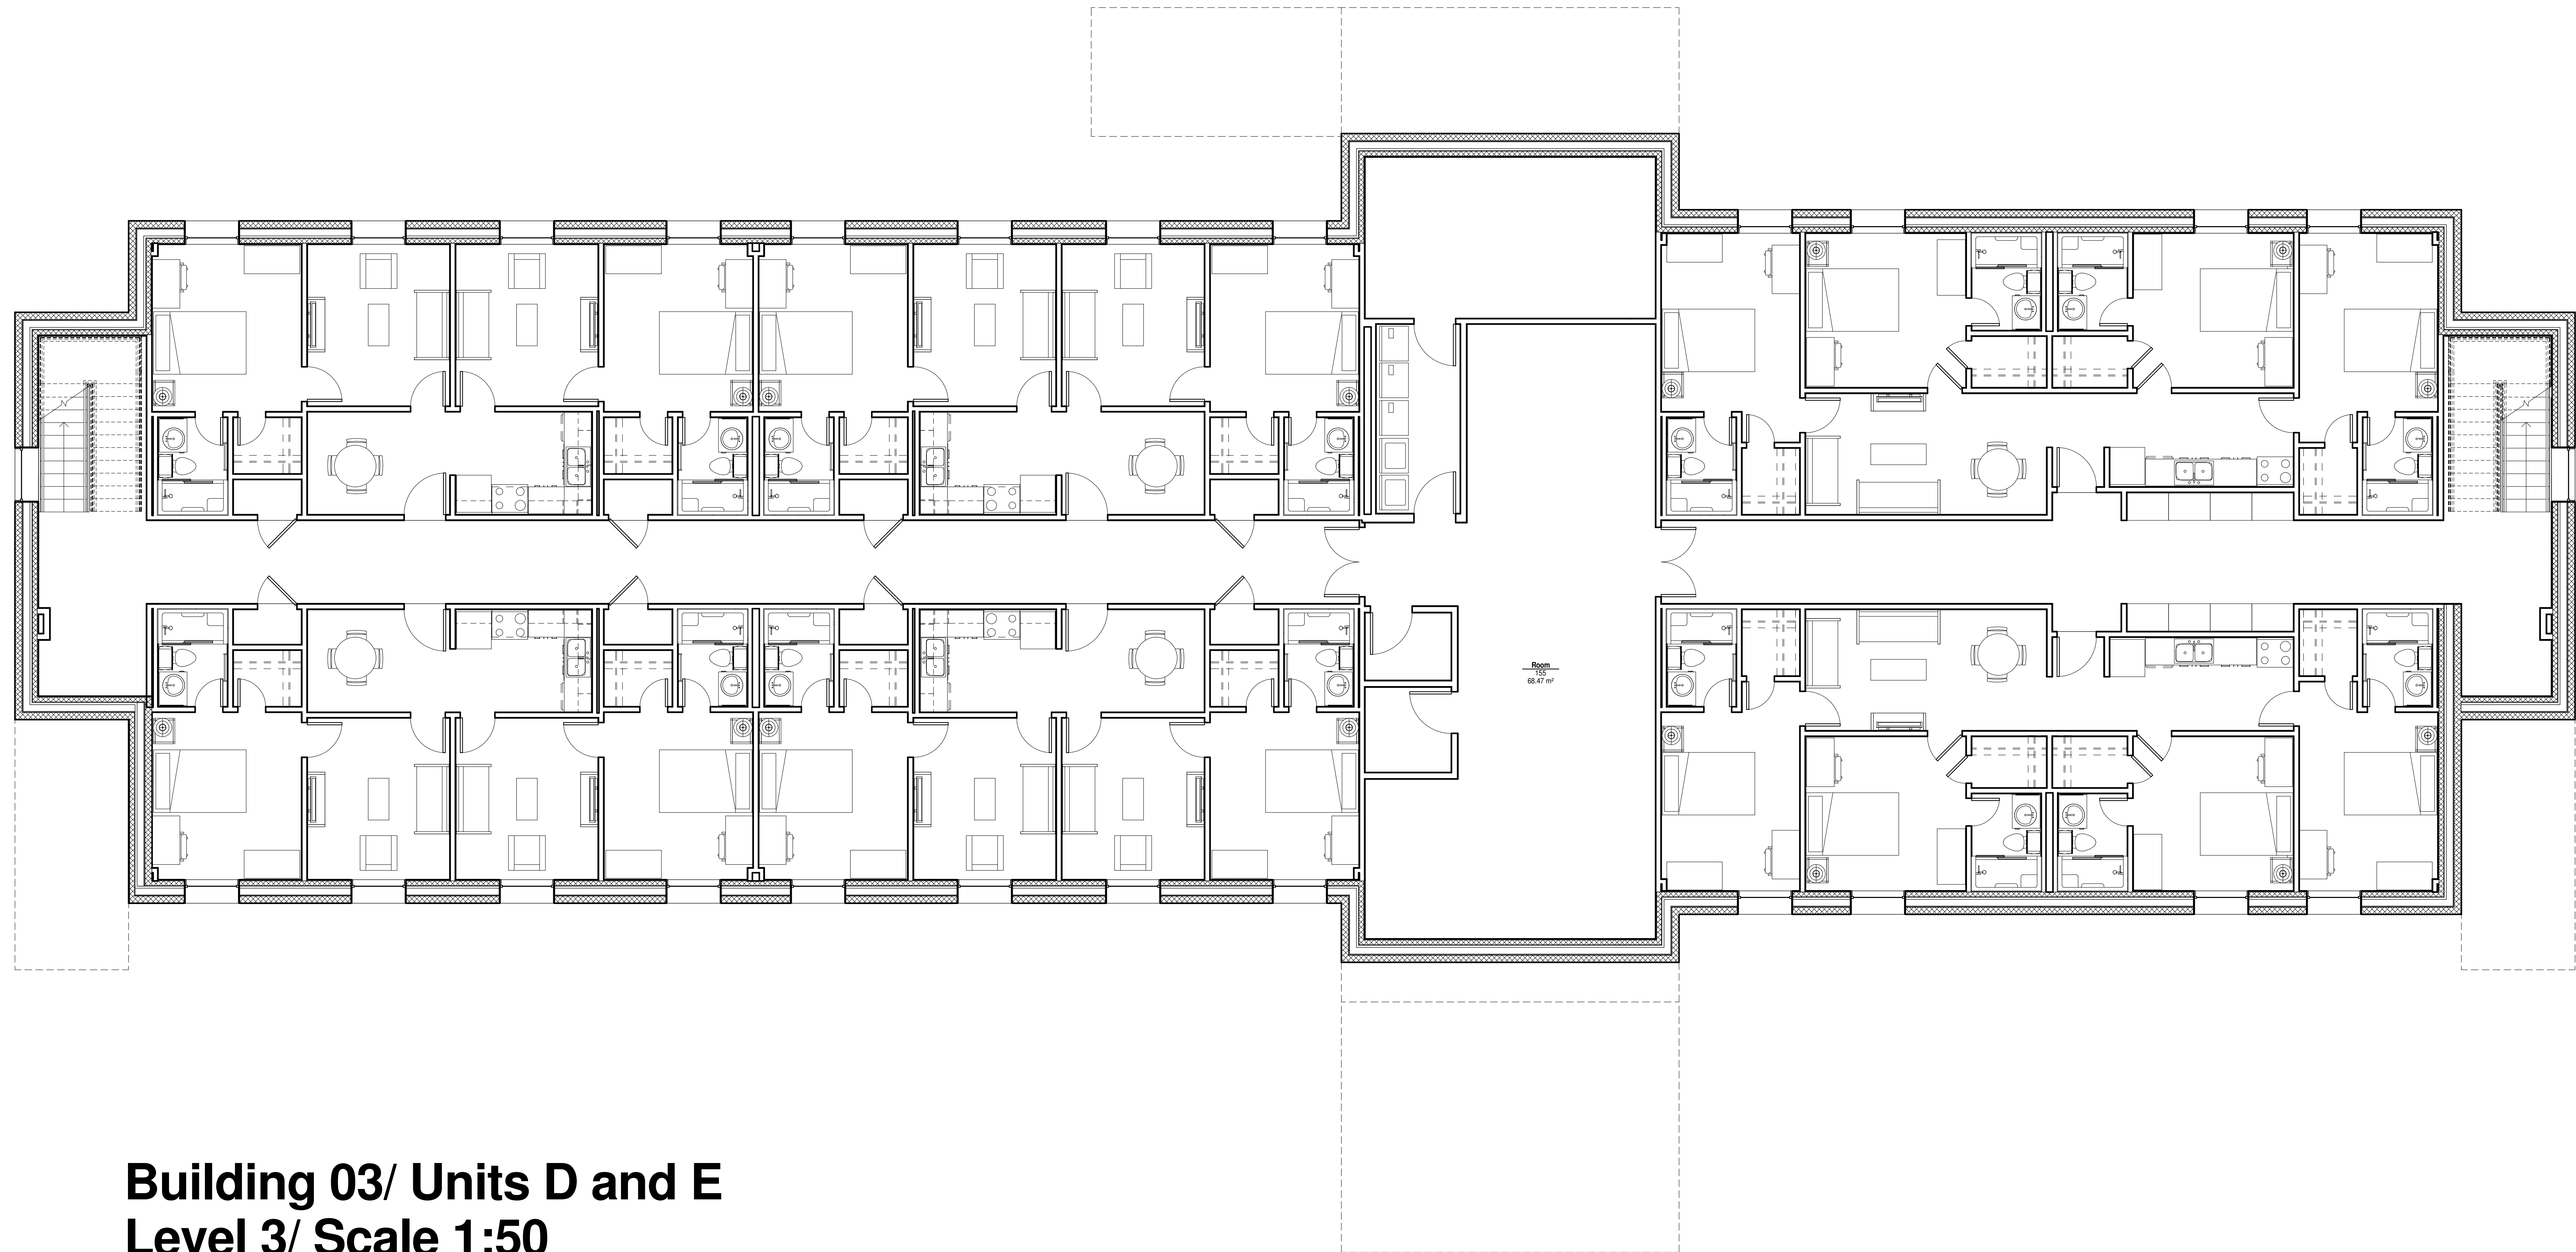

Building 03/ Units D and E
Level 3/ Scale 1:50