



Room Description: Immunizations (OPIR1)	NSF: 240	OPIR1	
Sheet Description: Room/Equipment Isometric	Scale:	Sheet 1	of 5

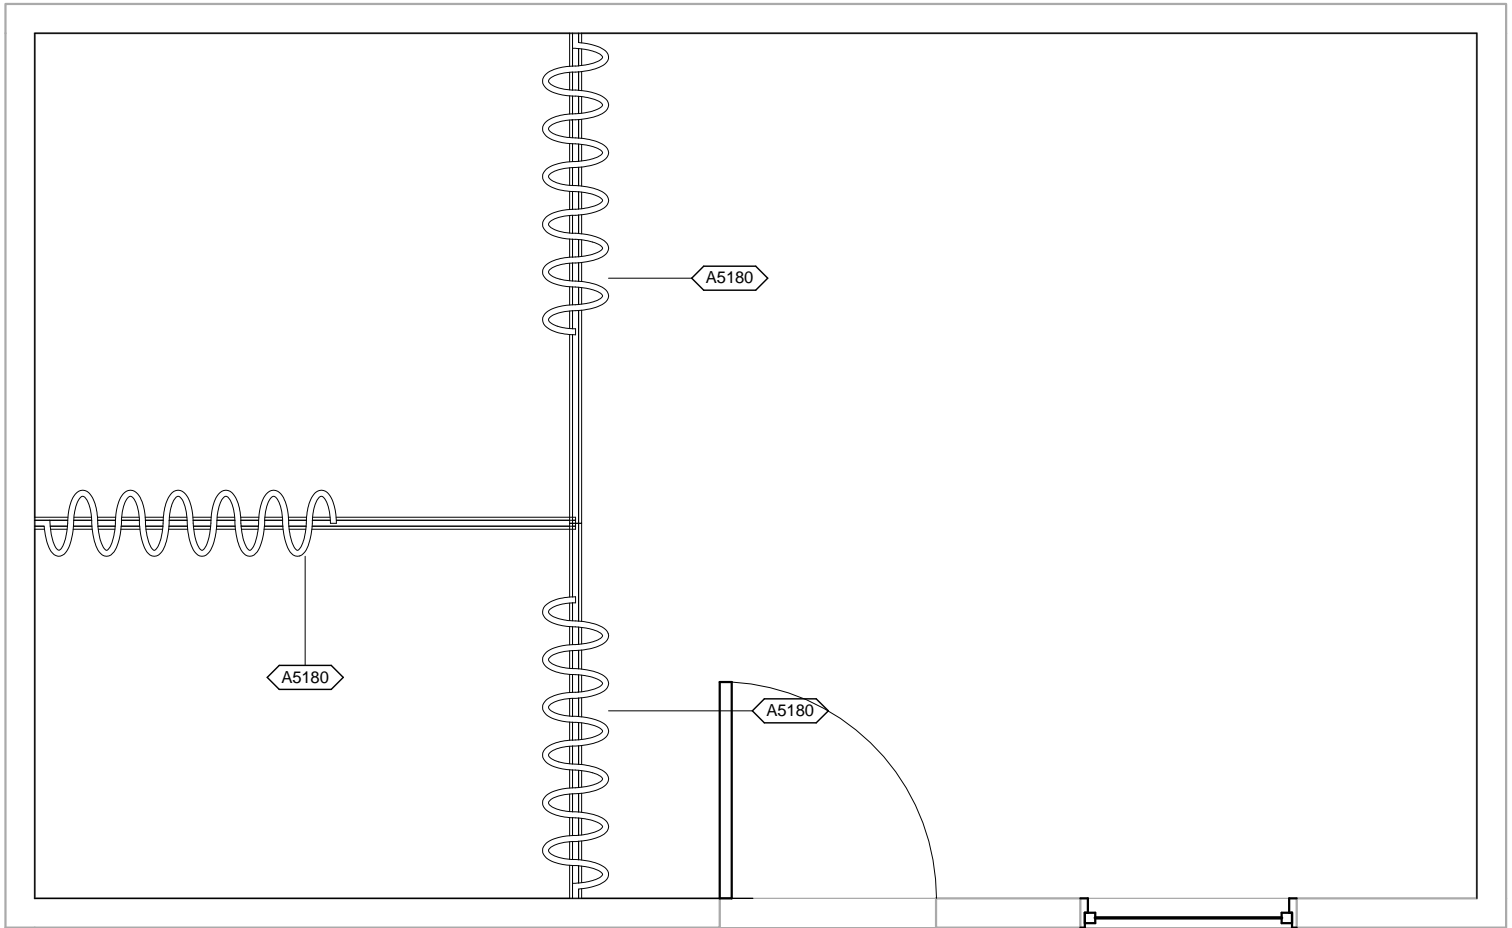


OPIR1 - CEILING MOUNTED EQUIPMENT PLAN


Room Description: Immunizations (OPIR1)	NSF: 240	OPIR1	
Sheet Description: Ceiling Mounted Equipment Plan	Scale: 3/8" = 1'-0"	Sheet 2	of 5

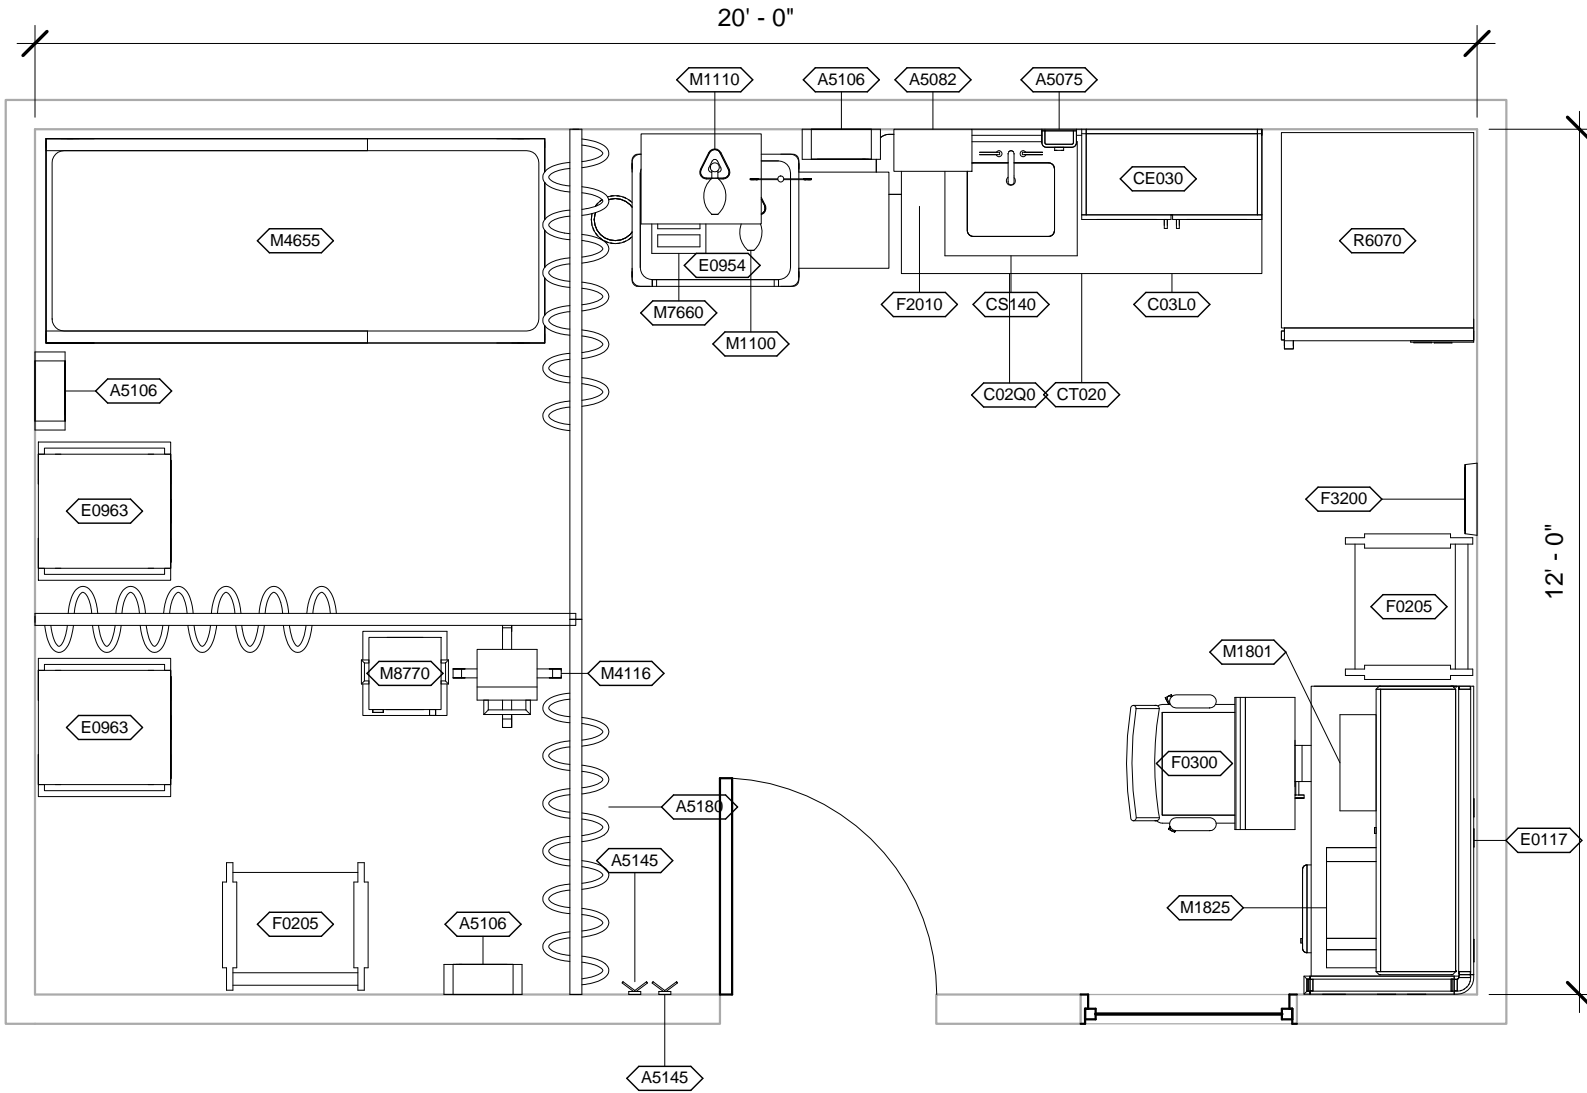


Room Description: Immunizations (OPIR1)	NSF: 240	OPIR1	
Sheet Description: Equipment Plan	Scale: 3/8" = 1'-0"	Sheet 3	of 5

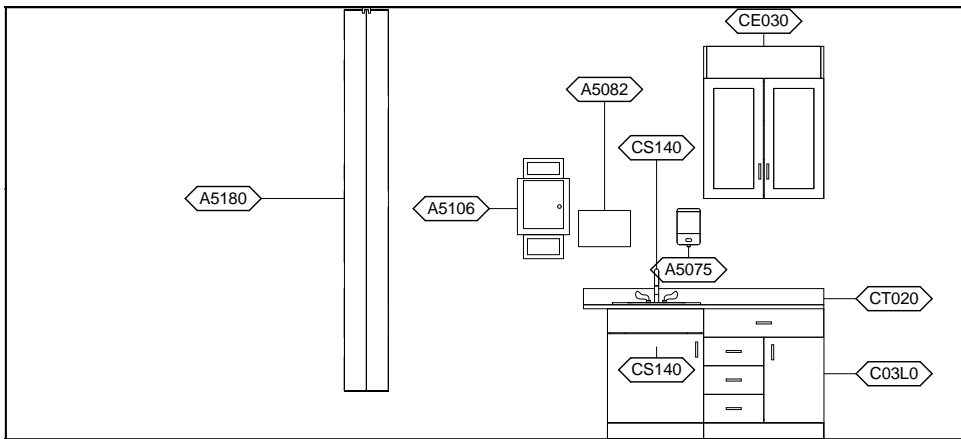


OPIR1 - NORTH ELEVATION

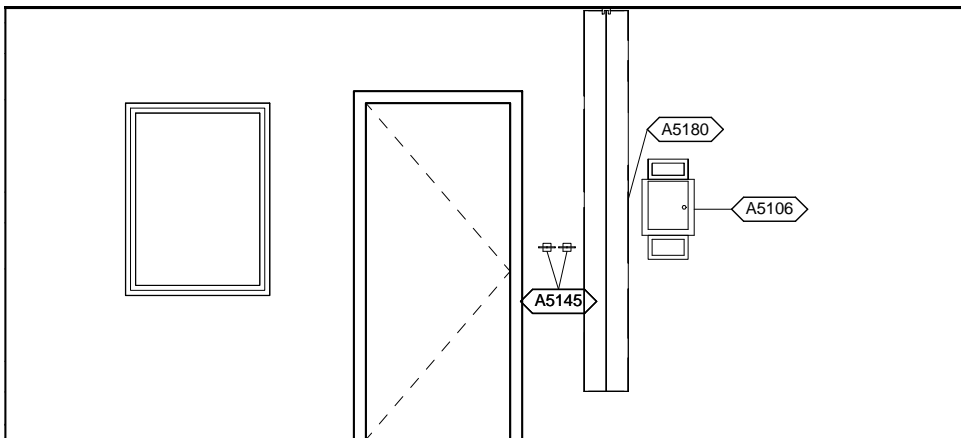

OPIR1 - SOUTH ELEVATION

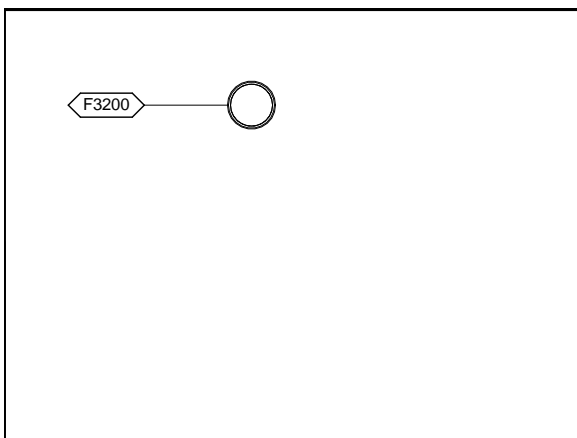

OPIR1 - EAST ELEVATION

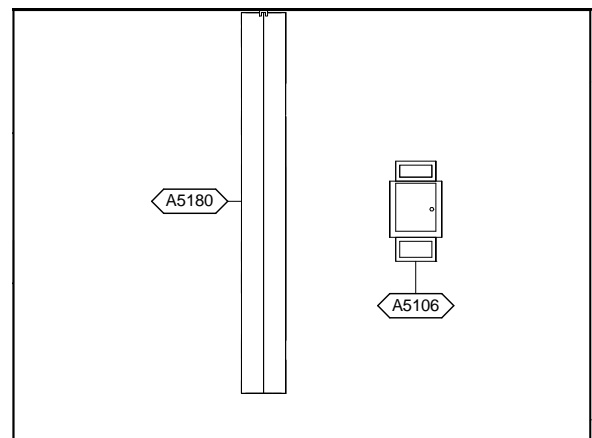

OPIR1 - WEST ELEVATION

Room Description: Immunizations (OPIR1)	NSF: 240	<h1>OPIR1</h1>	
Sheet Description: Interior Room Elevations	Scale: 1/4" = 1'-0"	Sheet 4	of 5

OPIR1 - EQUIPMENT SCHEDULE

JSN	Nomenclature	Qty	LF	Logistics				Utilities					
				AR	NA	AF	VA	1	2	3	4	5	6
A5075	Dispenser, Soap, Disposable	1		C	C	C	C	-	-	-	-	-	-
A5082	Dispenser, Paper Towel, Sensor, Hands Free	1		A	A	-	-	-	-	-	-	-	-
A5106	Waste Disposal Unit, Sharps w/Glove Dispenser	3		C	A	C	C	-	-	-	-	-	-
A5145	Hook, Garment, Double, SS, Surface Mounted	2		A	A	A	A	-	-	-	-	-	-
A5180	Track, Cubicle, Surface Mounted, With Curtain	1	8'-0"	A	A	A	A	-	-	-	-	-	-
A5180	Track, Cubicle, Surface Mounted, With Curtain	1	7'-0"	A	A	A	A	-	-	-	-	-	-
A5180	Track, Cubicle, Surface Mounted, With Curtain	1	5'-0"	A	A	A	A	-	-	-	-	-	-
C02Q0	Cabinet, Sink, U/C/B, 1 Door, 36x24x22	1		A	A	A	A	-	-	-	-	-	-
C03L0	Cabinet, U/C/B, 1 DR, 3 Half DR, 1 Door, 30" W	1		A	A	A	A	-	-	-	-	-	-
CE030	Cabinet, W/H, 2 SH, 2 GDO, Sloping Top, 38x30x13	1		A	A	A	A	-	-	-	-	-	-
CS140	Sink, SS, Single Compartment, 10x14x16 ID	1		A	A	A	A	D	-	-	-	-	-
CT020	Countertop, Solid Surface	1	5'-0"	A	A	-	-	-	-	-	-	-	-
E0117	Workstation, Straight, Free Standing, 48" W	1		C	C	-	-	-	A	-	-	-	-
E0954	Cart, Emergency, Mobile, 66"H x 52"W x 22"D	1		C	C	C	C	-	-	-	-	-	-
E0963	Cart, General Storage, Mobile	2		C	C	C	C	-	-	-	-	-	-
F0205	Chair, Side With Arms	2		C	C	C	C	-	-	-	-	-	-
F0300	Chair, Task, Swivel, With Arms	1		C	C	C	C	-	-	-	-	-	-
F2010	Basket, Wastepaper, Step-On	1		C	C	C	C	-	-	-	-	-	-
F3200	Clock, Battery, 12" Diameter	1		C	C	C	C	-	-	-	-	-	-
M1100	Resuscitator, Bag-Mask, Hand Operated	1		C	C	-	-	-	-	-	-	-	-
M1110	Resuscitator, Bag-Mask, Hand Op, Infant	1		C	C	-	-	-	-	-	-	-	-
M1801	Computer, Microprocessing, w/Flat Panel Monitor	1		C	C	C	C	-	A	-	-	-	-
M1825	Printer, Computer	1		C	C	C	C	-	A	-	-	-	-
M4116	Monitor, Vital Signs	1		C	C	C	C	-	A	-	-	-	-
M4655	Stretcher, Mobile, CRS, 9 Position	1		C	C	C	C	-	-	-	-	-	-
M7660	Defibrillator/Monitor/Recorder, Portable	1		C	C	C	C	-	A	-	-	-	-
M8770	Aspirator/Pressure Unit, General Purpose	1		C	C	-	-	-	A	-	-	-	-
R6070	Refrigerator/Freezer, Biological Upright, 18 Cubic Feet	1		C	C	C	C	-	A	-	-	-	C

Room Description: Immunizations (OPIR1)	NSF: 240	OPIR1	
Sheet Description: Equipment Schedule	Scale:	Sheet 5	of 5