





Room Description: Necropsy, Veterinary (VNEC1)	NSF: 200	VNEC1	
Sheet Description: Room/Equipment Isometric	Scale:	Sheet 1	of 5

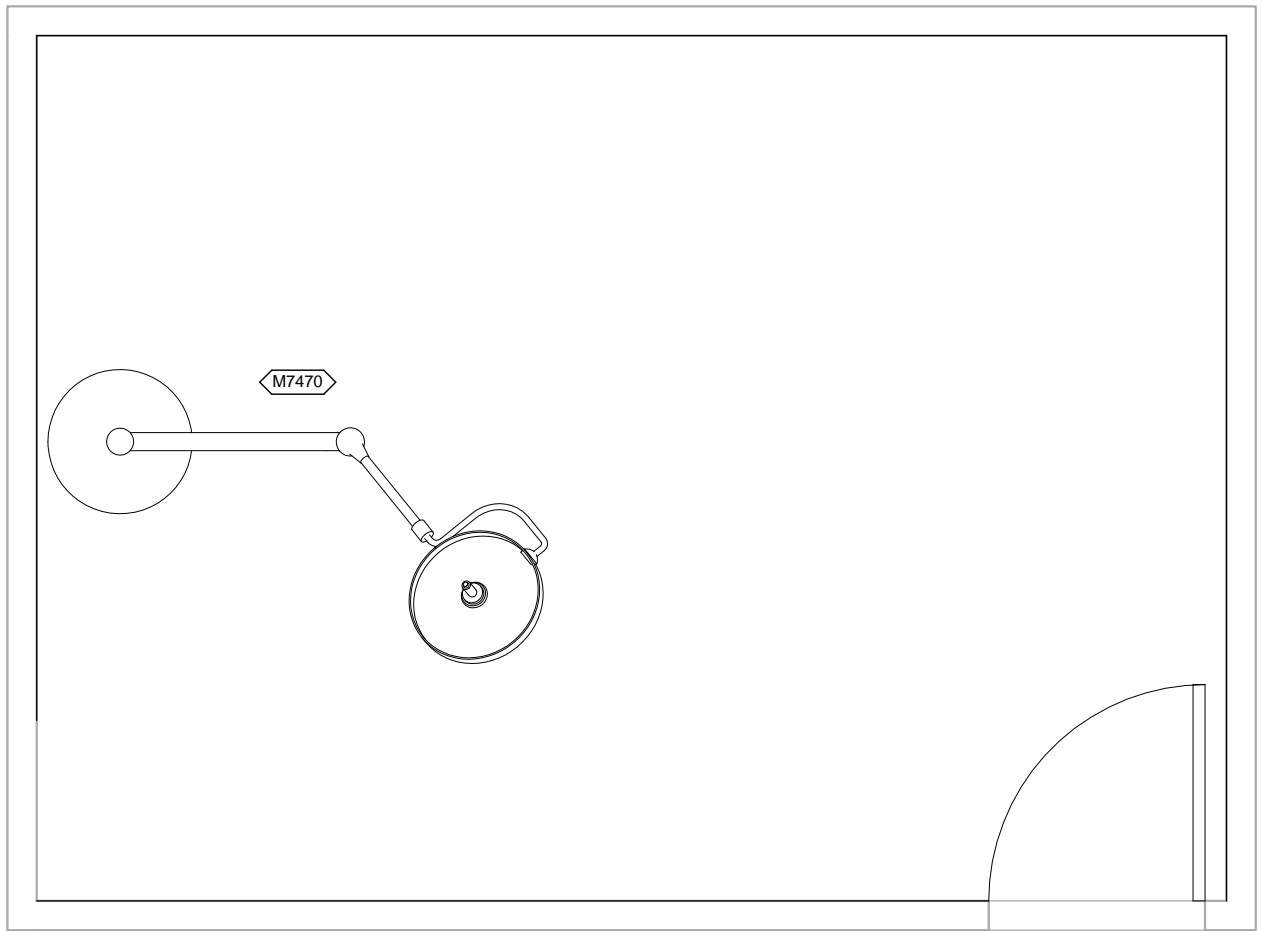


VNEC1 - CEILING MOUNTED EQUIPMENT PLAN


Room Description: Necropsy, Veterinary (VNEC1)	NSF: 200	VNEC1	
Sheet Description: Ceiling Mounted Equipment Plan	Scale: 3/8" = 1'-0"	Sheet 2	of 5

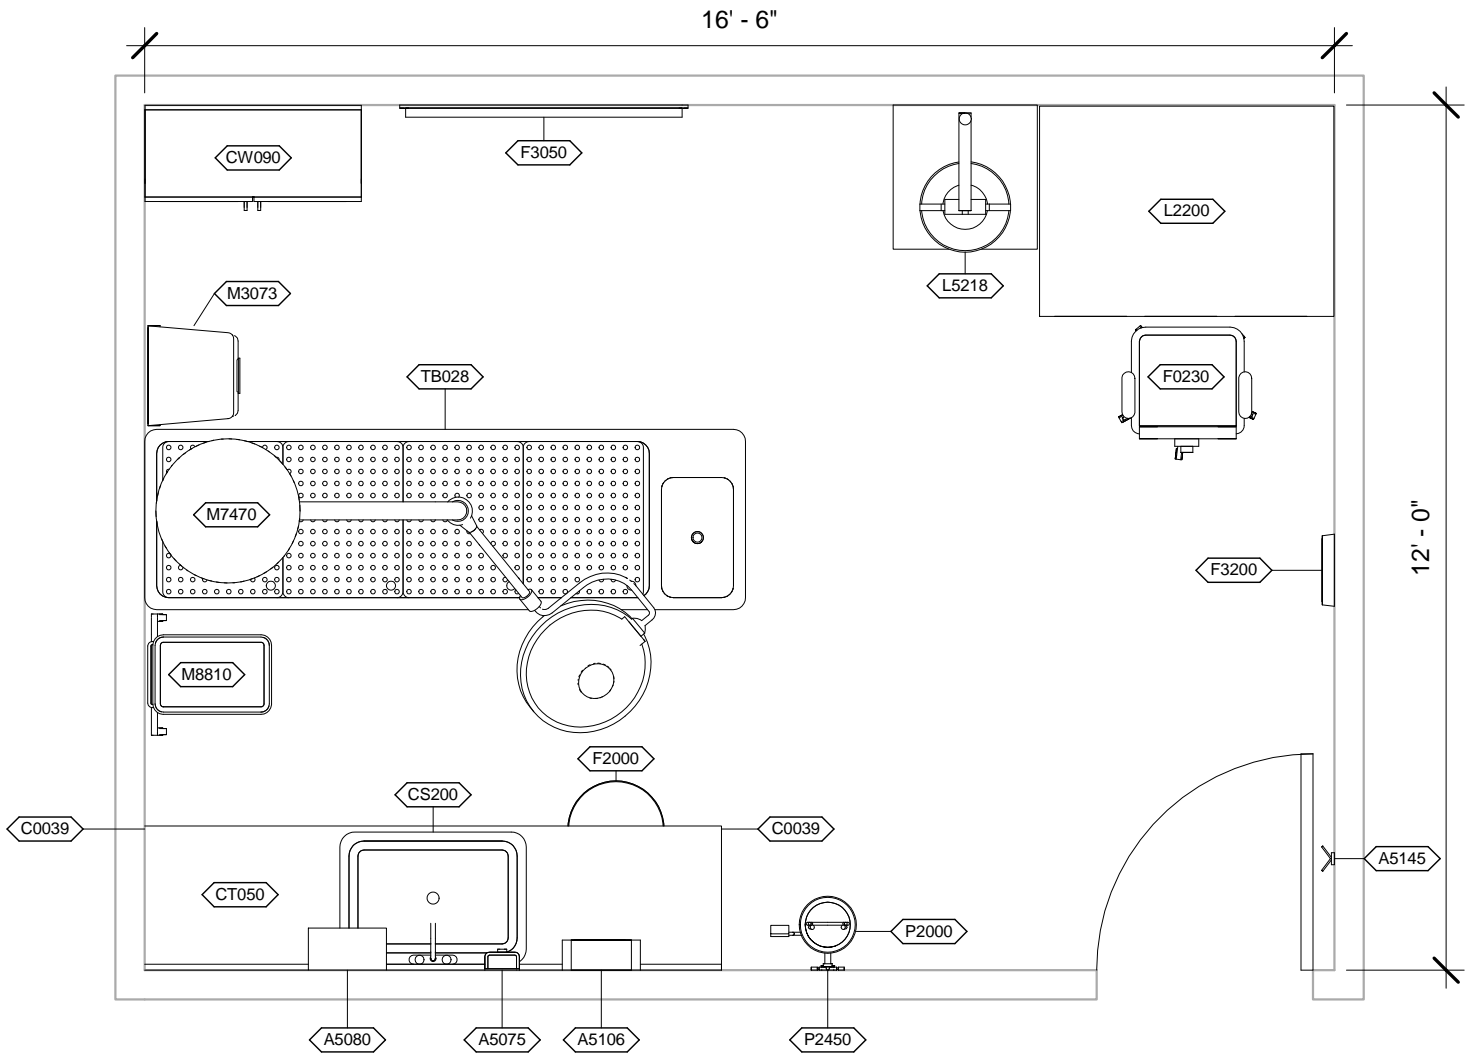


Room Description: Necropsy, Veterinary (VNEC1)	NSF: 200	VNEC1	
Sheet Description: Equipment Plan	Scale: 3/8" = 1'-0"	Sheet 3	of 5

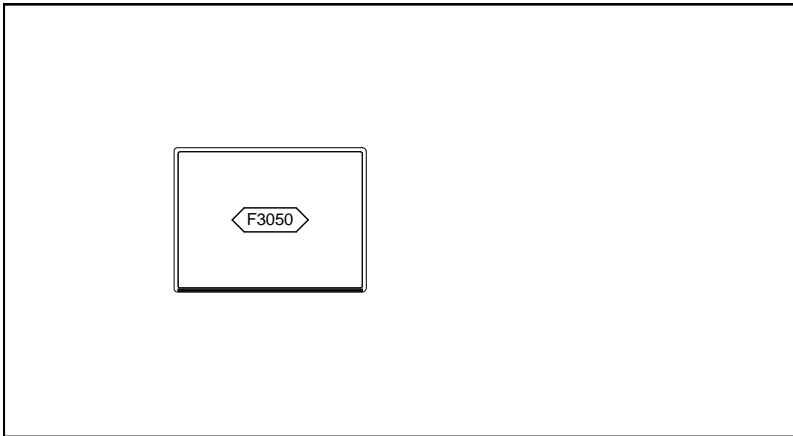


VNEC1 - NORTH ELEVATION

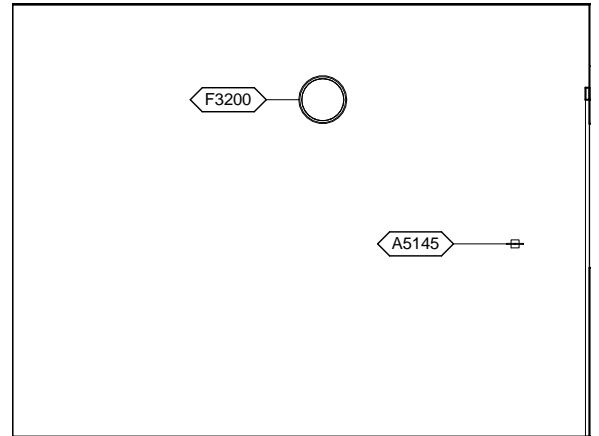

VNEC1 - EAST ELEVATION

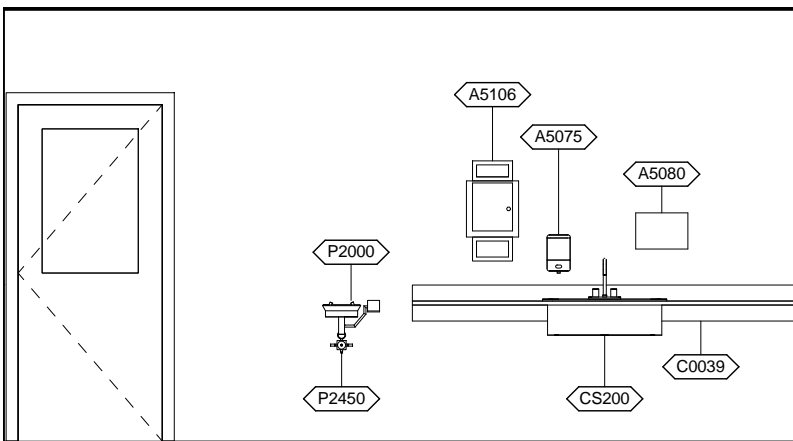

VNEC1 - SOUTH ELEVATION

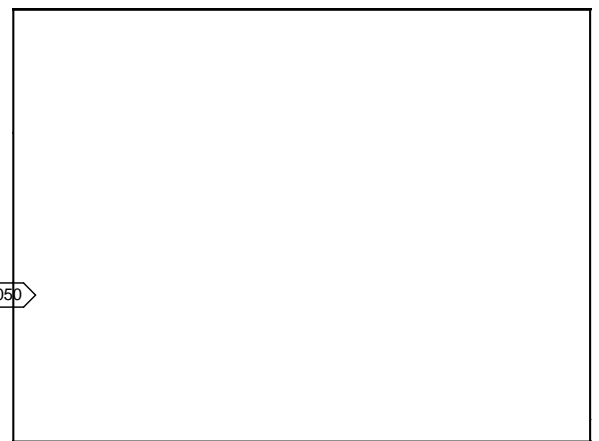

VNEC1 - WEST ELEVATION

Room Description: Necropsy, Veterinary (VNEC1)	NSF: 200	<h1>VNEC1</h1>	
Sheet Description: Interior Room Elevations	Scale: 1/4" = 1'-0"	Sheet <h2>4</h2>	of <h2>5</h2>

VNEC1 - EQUIPMENT SCHEDULE

JSN	Nomenclature	Qty	LF	Logistics				Utilities					
				AR	NA	AF	VA	1	2	3	4	5	6
A5075	Dispenser, Soap, Disposable	1		C	C	C	C	-	-	-	-	-	-
A5080	Dispenser, Paper Towel, SS, Surface Mounted	1		A	A	A	A	-	-	-	-	-	-
A5106	Waste Disposal Unit, Sharps w/Glove Dispenser	1		C	A	C	C	-	-	-	-	-	-
A5145	Hook, Garment, Double, SS, Surface Mounted	1		A	A	A	A	-	-	-	-	-	-
C0039	Rail, Apron, 4x48x1	4		A	A	A	A	-	-	-	-	-	-
CS200	Sink, SS, Single Compartment, 12x28x16 ID	1		A	A	A	A	D	-	-	-	-	-
CT050	Countertop, Stainless Steel	1	8'-0"	A	A	A	A	-	-	-	-	-	-
CW090	Cabinet, Floor Standing, 5 SH, 2 GDO, ST, 95"x36"	1		A	A	A	A	-	-	-	-	-	-
F0230	Chair, Drafting, Rotary	1		C	C	C	C	-	-	-	-	-	-
F2000	Basket, Wastepaper, Round, Metal	1		C	C	C	C	-	-	-	-	-	-
F3050	Whiteboard, Dry Erase	1		A	A	A	A	-	-	-	-	-	-
F3200	Clock, Battery, 12" Diameter	1		C	C	C	C	-	-	-	-	-	-
L2200	Hood, Fume, Floor Standing	1		A	A	A	A	I	B	-	-	-	E
L5218	Scale, Autopsy	1		C	C	C	C	-	-	-	-	-	-
M3073	Container, Biohazard Waste, Step-on, Fire Safe	1		C	C	C	C	-	-	-	-	-	-
M7470	Light, Surgical, Ceiling, Single, Small	1		A	A	A	A	-	F	-	-	-	-
M8810	Stand, Mayo	1		C	C	C	C	-	-	-	-	-	-
P2000	Eyewash, Wall Mounted, Hands-Free	1		A	A	A	A	B	-	-	-	-	-
P2450	Valve, Mixing, Thermostatic	1		A	A	A	A	A	-	-	-	-	-
TB028	Necropsy Table	1		C	C	C	C	-	-	-	-	-	-

Room Description: Necropsy, Veterinary (VNEC1)	NSF: 200	VNEC1	
Sheet Description: Equipment Schedule	Scale:	Sheet 5	of 5