


125

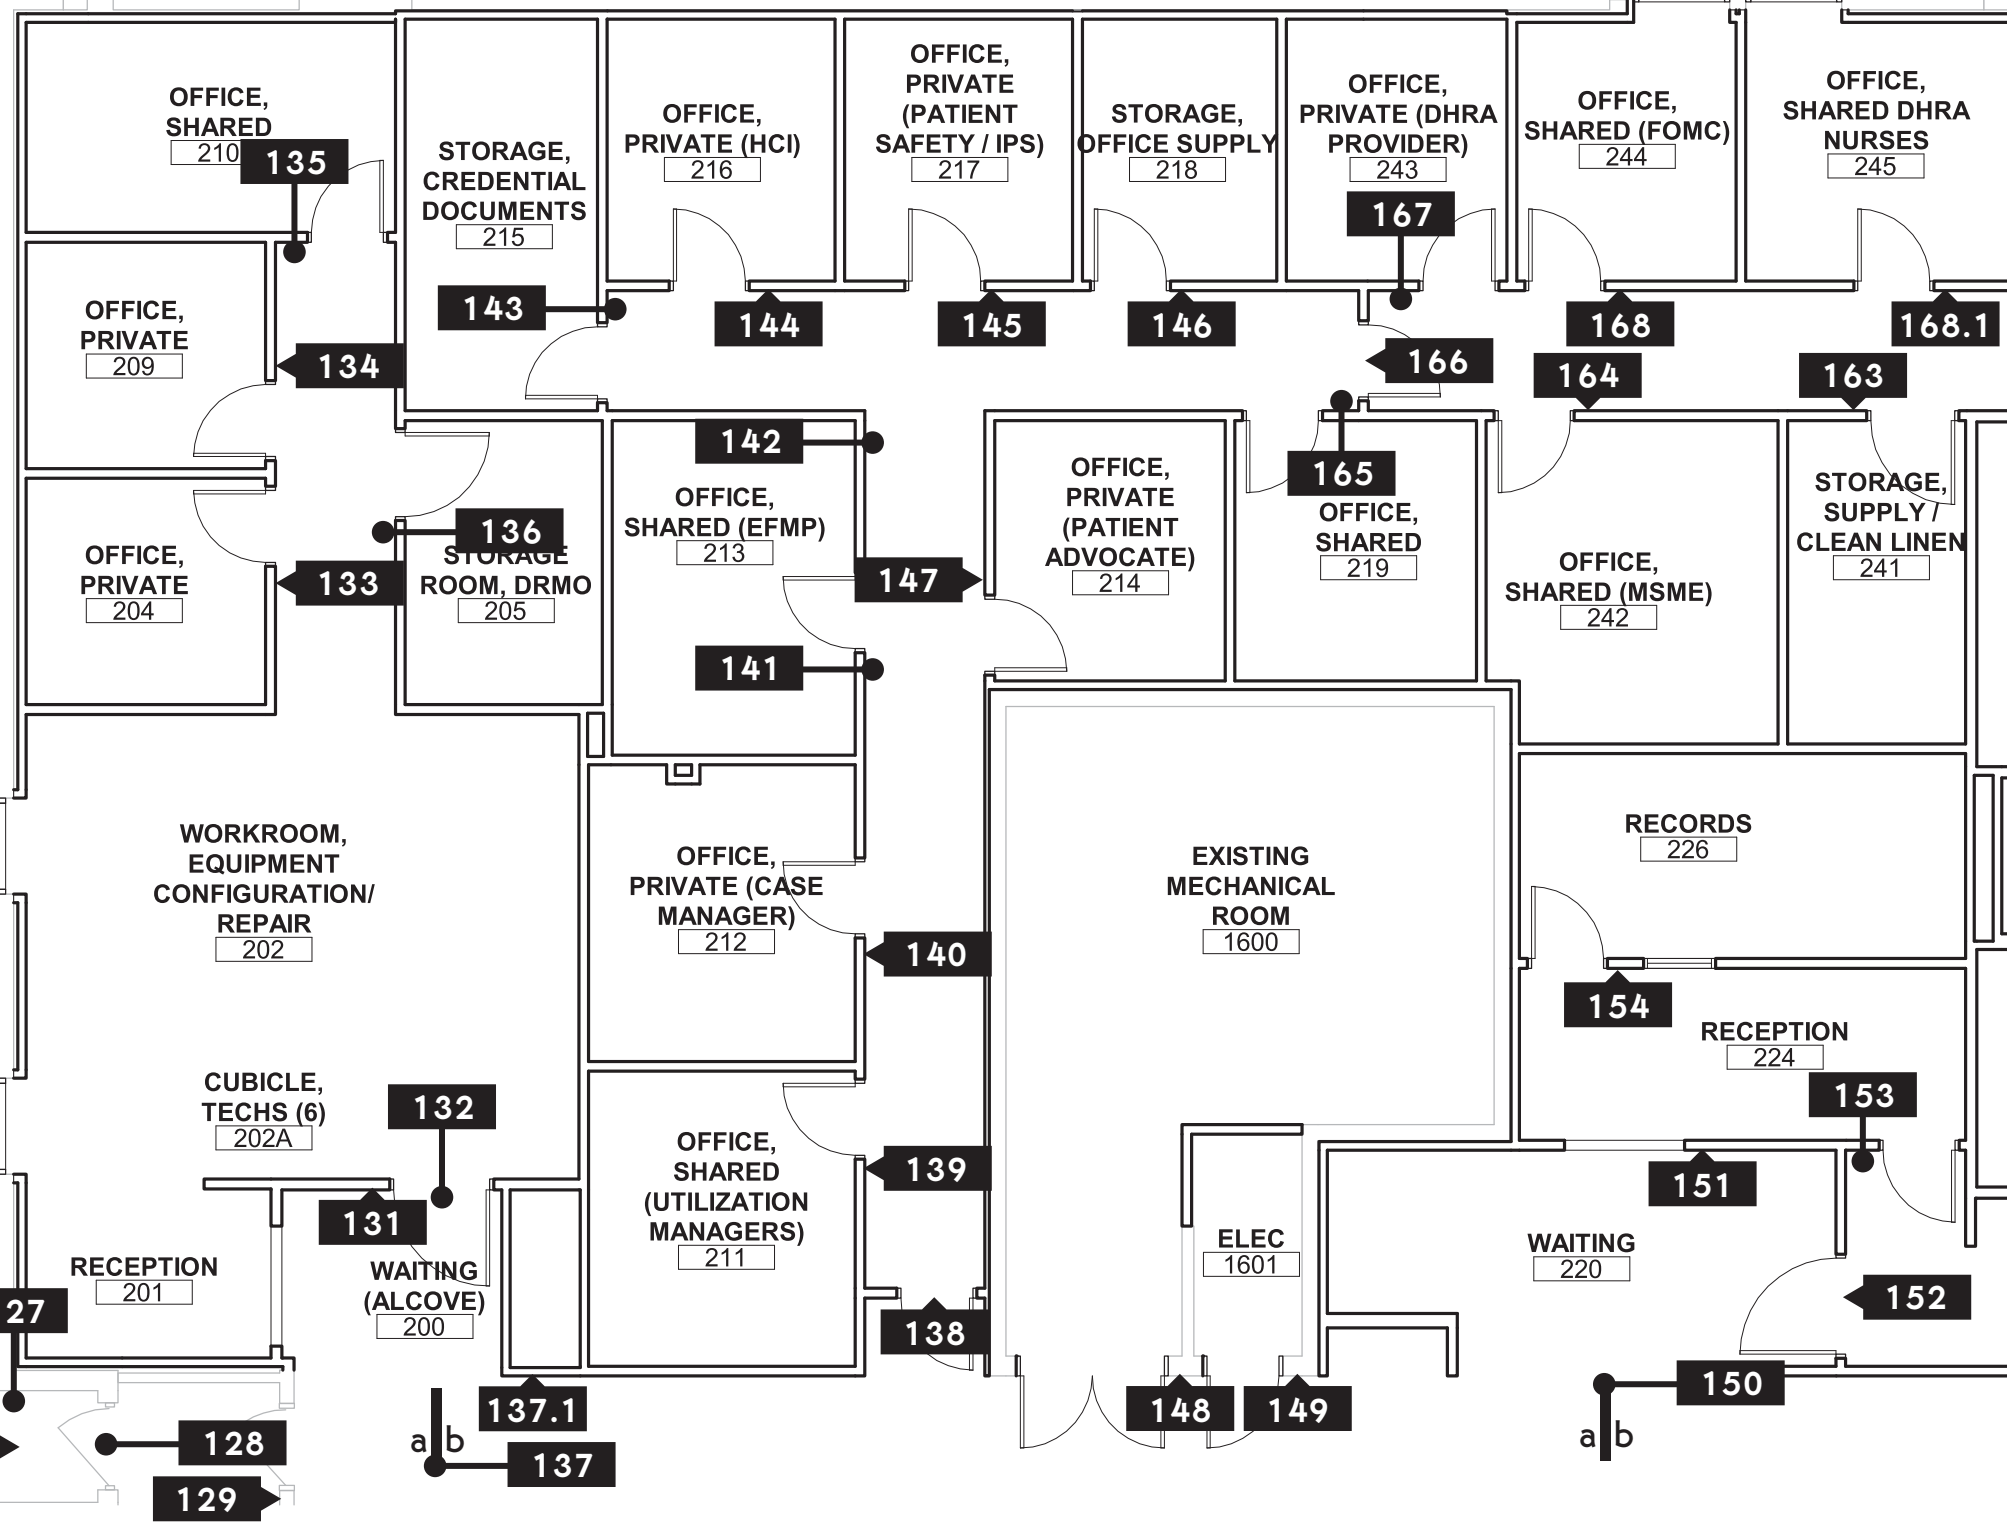

1 1ST FLR SIGNAGE PLAN -- AREA 1
SCALE: 1/8" = 1'-0"

EXAMPLE

NOTE: Colors to be selected in conjunction with individual project design



Colors

-  PMS 2154
-  White Paper/Gravotac White/SC-901 White/Matte White Vinyl
-  Brushed Aluminum/MX-15 Satin Aluminum
-  Black (CMYK)/SC-905 Black/Matte Black Vinyl
-  SC-201 Flame Red
-  PMS 354
-  SC-401 Yellow
-  SC-303 Pumpkin
-  SC-232 Claret
-  Fed Standard 10091


EXAMPLE

Typical Mounting Placement


To be verified in field
(dependent on location)

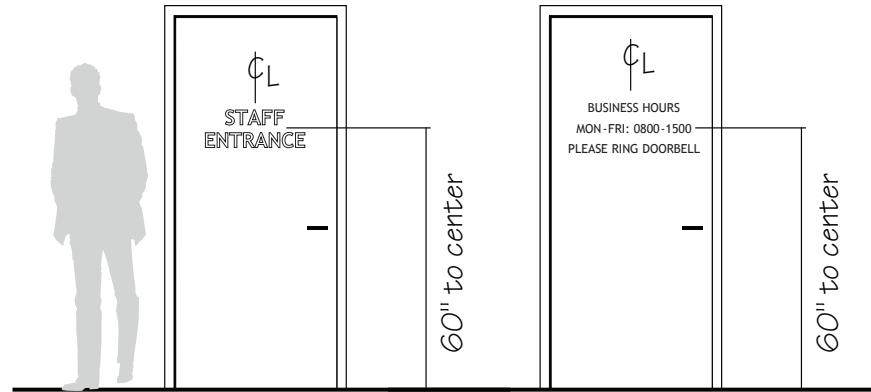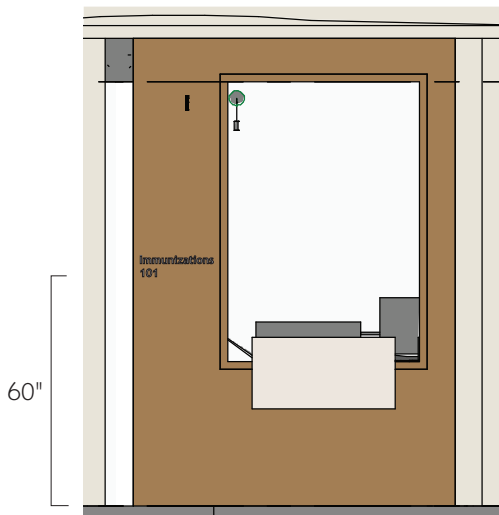


Informational Vinyl

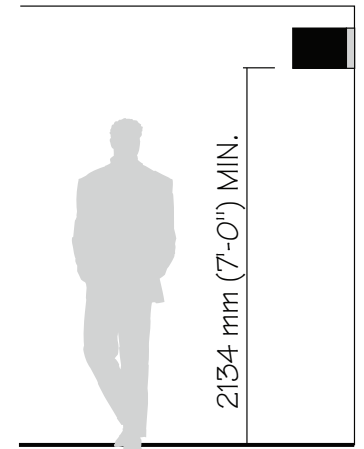


Projected Signs

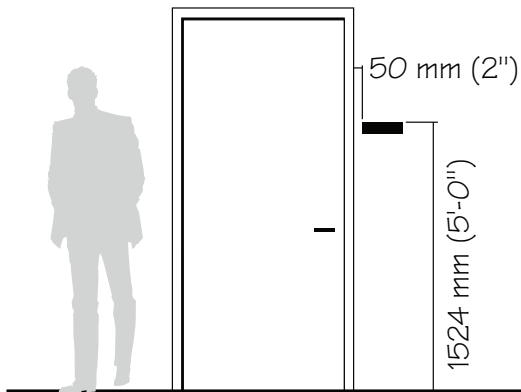

Tactile Room Signs

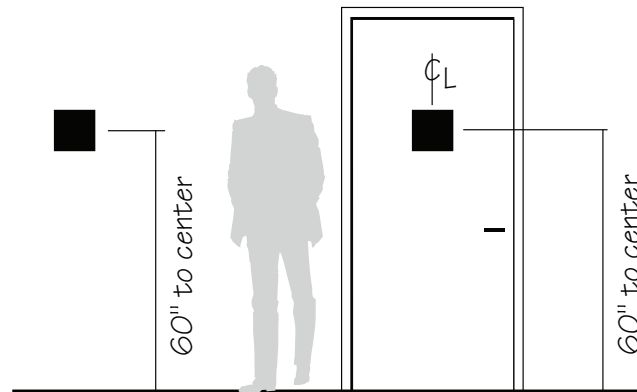


Informational/Regulatory Signs

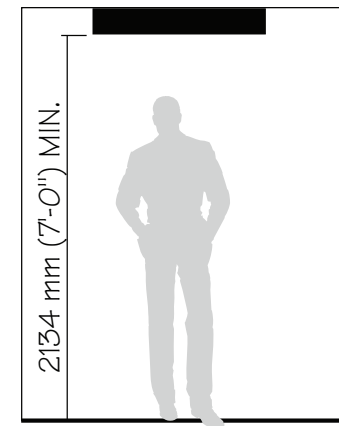

Suspended Signs

EXAMPLE

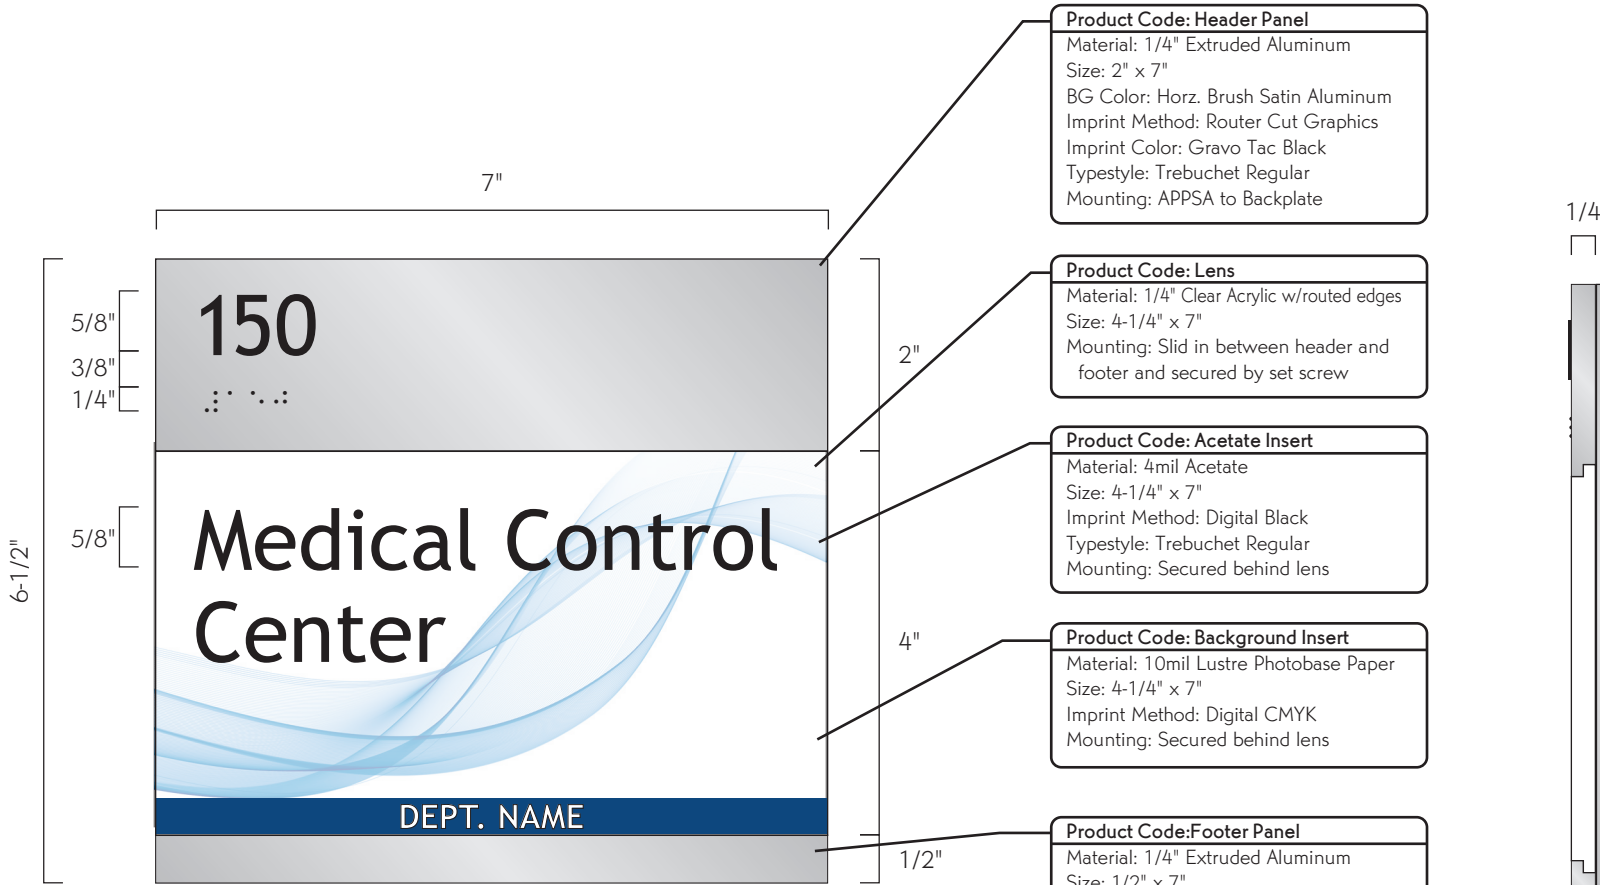

Product Code: Header Panel
 Material: 1/4" Extruded Aluminum
 Size: 2" x 7"
 BG Color: Horz. Brush Satin Aluminum
 Imprint Method: Router Cut Graphics
 Imprint Color: Gravo Tac Black
 Typestyle: Trebuchet Regular
 Mounting: APPSA to Backplate

Product Code: Lens
 Material: 1/4" Clear Acrylic w/routed edges
 Size: 4-1/4" x 7"
 Mounting: Slid in between header and footer and secured by set screw

Product Code: Acetate Insert
 Material: 4mil Acetate
 Size: 4-1/4" x 7"
 Imprint Method: Digital Black
 Typestyle: Trebuchet Regular
 Mounting: Secured behind lens

Product Code: Background Insert
 Material: 10mil Lustre Photobase Paper
 Size: 4-1/4" x 7"
 Imprint Method: Digital CMYK
 Mounting: Secured behind lens

Product Code: Footer Panel
 Material: 1/4" Extruded Aluminum
 Size: 1/2" x 7"
 BG Color: Horz. Brush Satin Aluminum
 Mounting: APPSA to Backplate

Product Code: Backplate
 Material: 1/16" Plate Aluminum
 Size: 6-1/2" x 7"
 BG Color: Horz. Brush Satin Aluminum
 Mounting: 1/32" VT & Silicone to SubBase

Product Code: SubBase
 Material: 1/8" Black Acrylic
 Size: 5-1/2" x 6"
 Mounting: 1/16" VT & Silicone to Wall



DRAWING #: _____





Client: _____

Location: _____

Product Code: _____

Notes: _____

Colors:

-  PMS 2154
-  White
-  Brushed Aluminum
-  Black (CMYK)

Designer: _____

Date: _____


Scale: 1/2" = 1"

Typestyle: Trebuchet MS Regular

Rev 1:	Rev 5:
Rev 2:	Rev 6:
Rev 3:	Rev 7:
Rev 4:	Rev 8:

VERSION
5

SIGN TYPE
A1

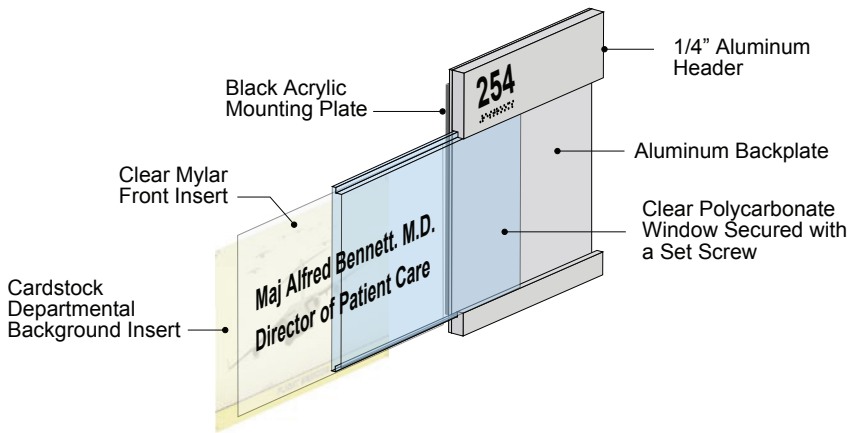

EXAMPLE

Approved Signature: _____

Approved as Noted Print Name: _____

Revise & Resubmit Date: ____/____/____