



Room Description:	NSF:	-	
Plate Description: Typical Equipment Mounting Heights	Scale: 1/4" = 1'-0"	Sheet 1	of 3

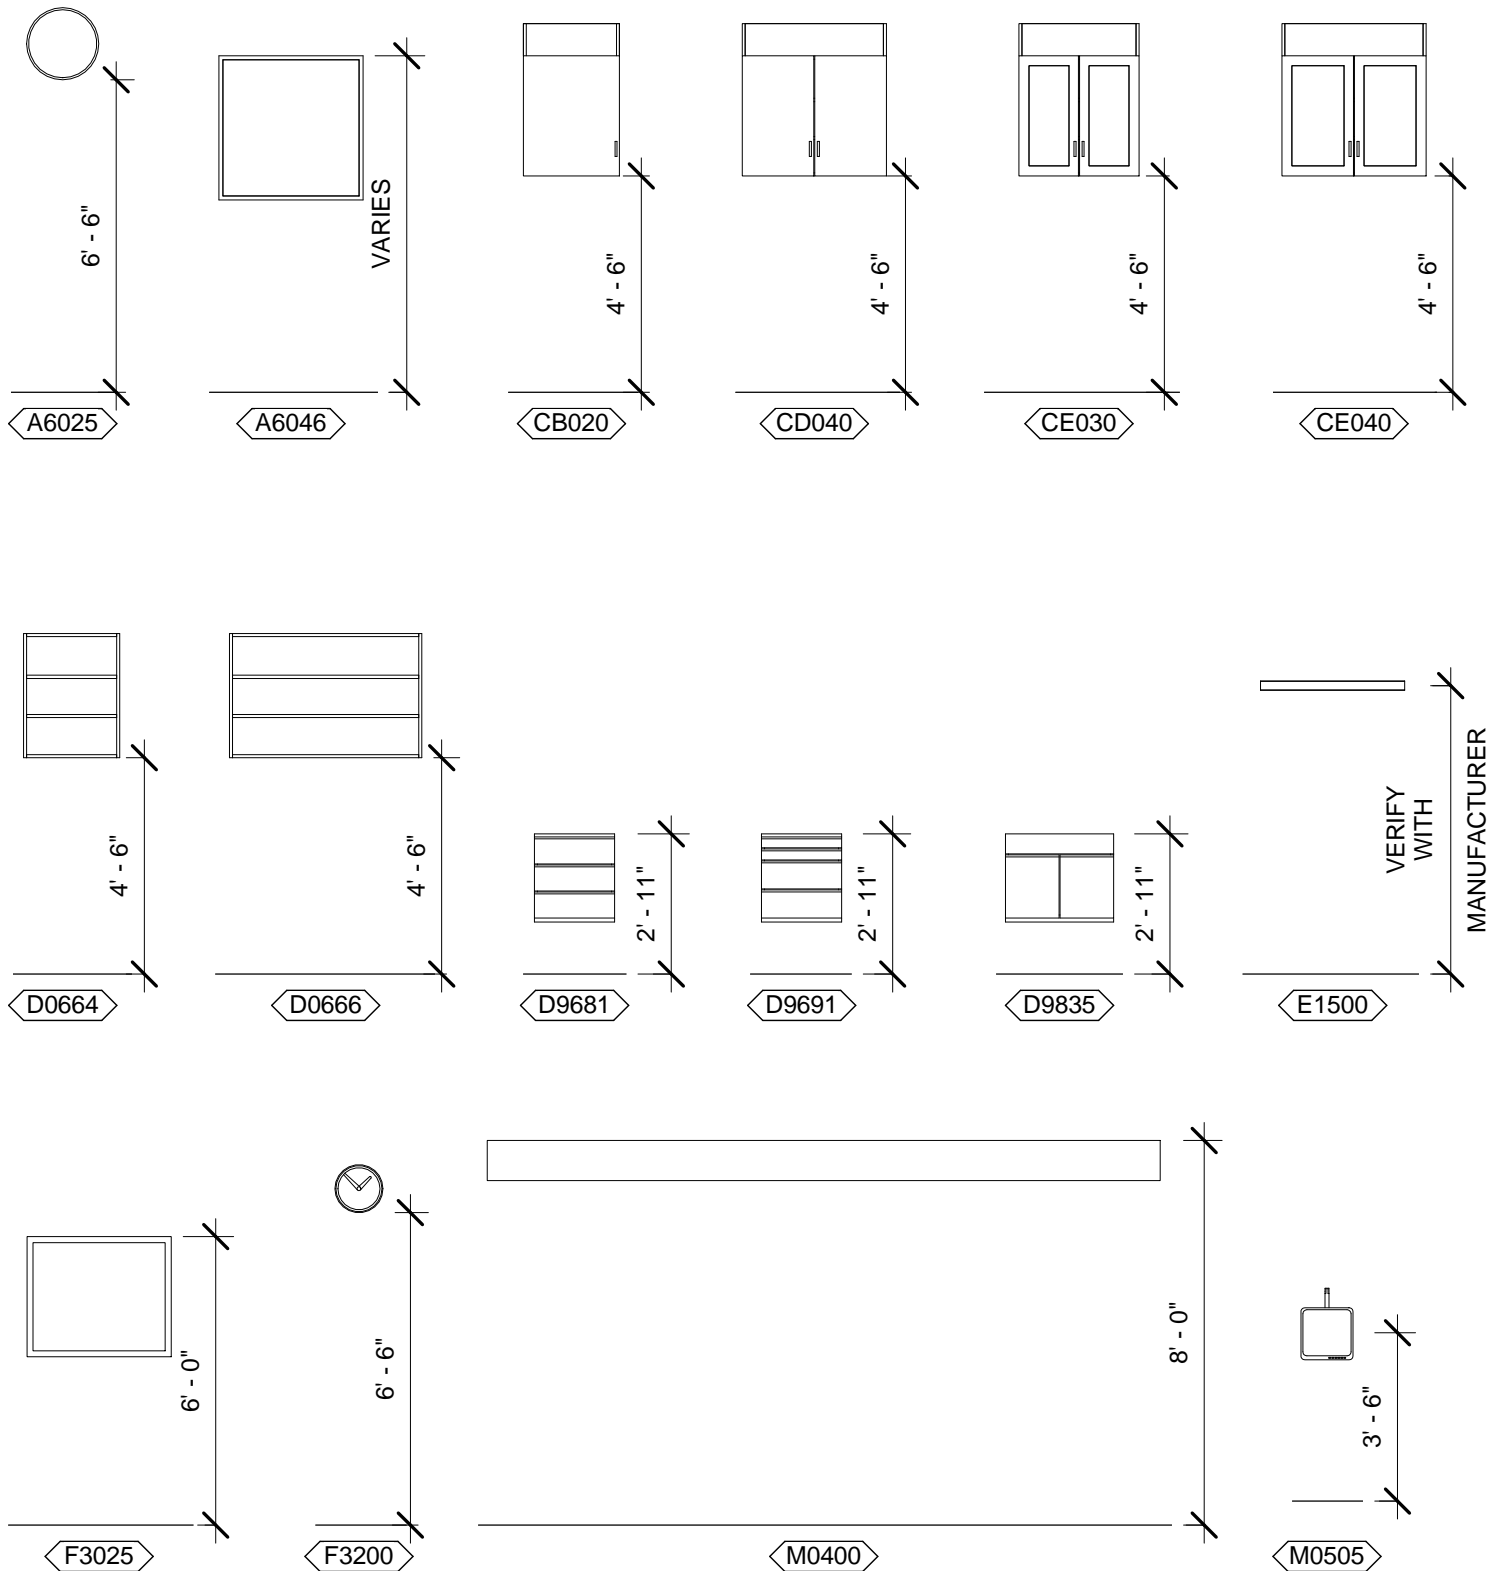

Room Description:	NSF:	-	
Plate Description: Typical Equipment Mounting Heights	Scale: 1/4" = 1'-0"	Sheet 2	of 3

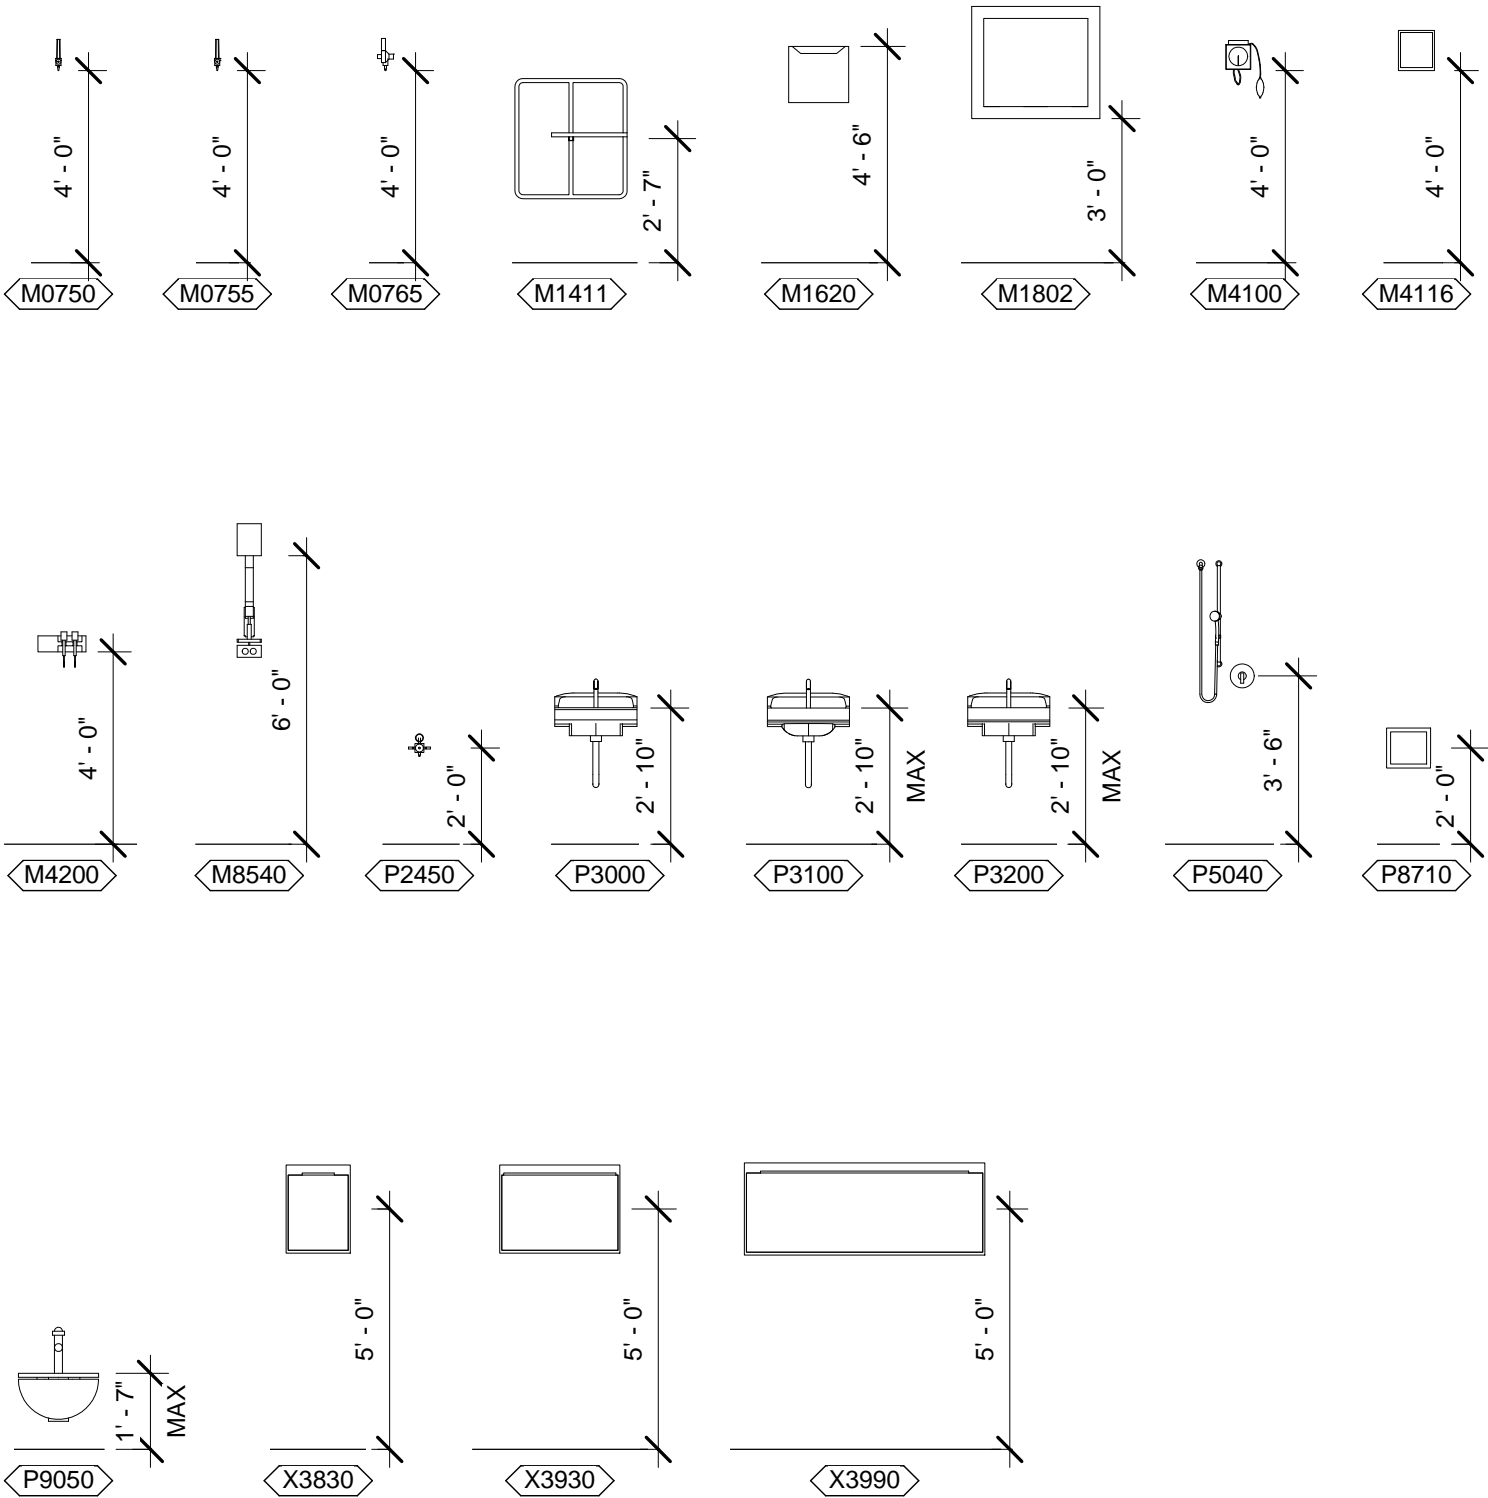

Room Description:	NSF:	-	
Plate Description: Typical Equipment Mounting Heights	Scale: 1/4" = 1'-0"	Sheet 3	of 3