



Department of  
Veterans Affairs


DETAIL TITLE / PIPE/DUCT PENETRATION OF SMOKE/FIRE BARRIERS

SCALE :NONE

DATE ISSUED: DECEMBER 2008

CAD DETAIL NO.:

SD078400-01.DWG

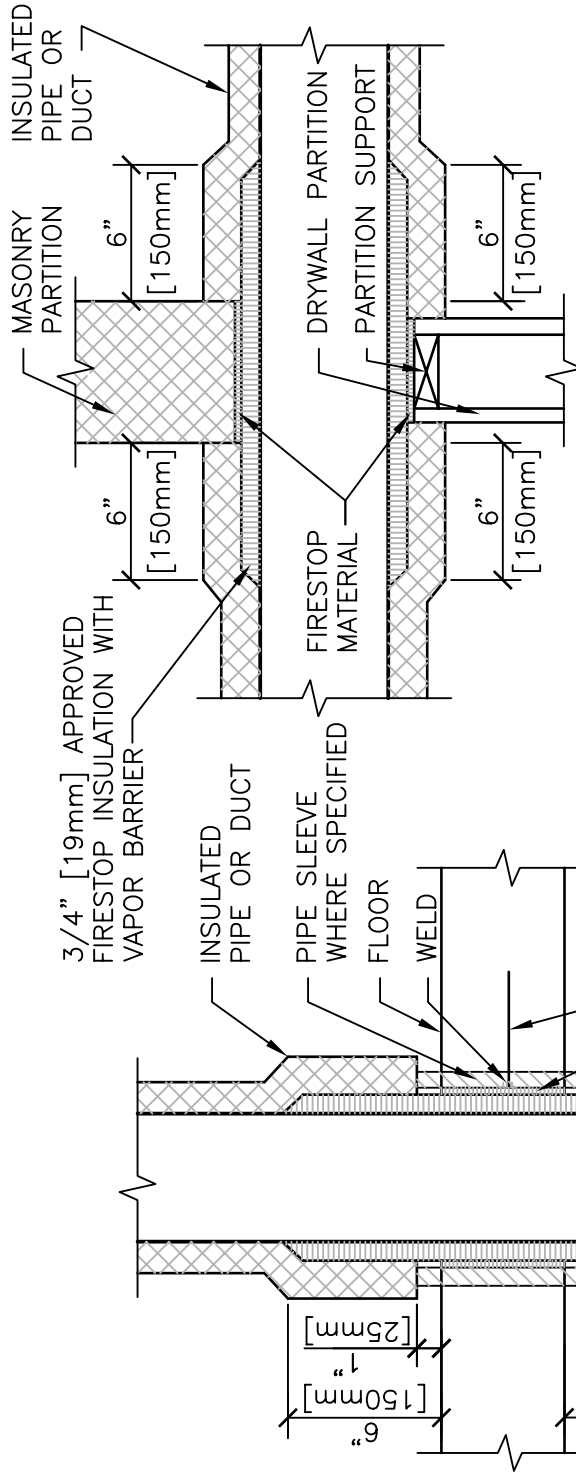

PARTITION OR CHASE PENETRATION

NOTE:

1. APPLICABLE TO PENETRATIONS OF ALL FIRE RATED MEMBRANES, IN ACCORDANCE WITH NFPA 101. REFER TO SPECIFICATIONS SECTION 07 84 00, FIRE STOPPING SYSTEMS.

FLOOR OR DECK PENETRATION

## PIPE/DUCT

# PENETRATION OF SMOKE/FIRE BARRIERS

NTS

